


Scale 1:100

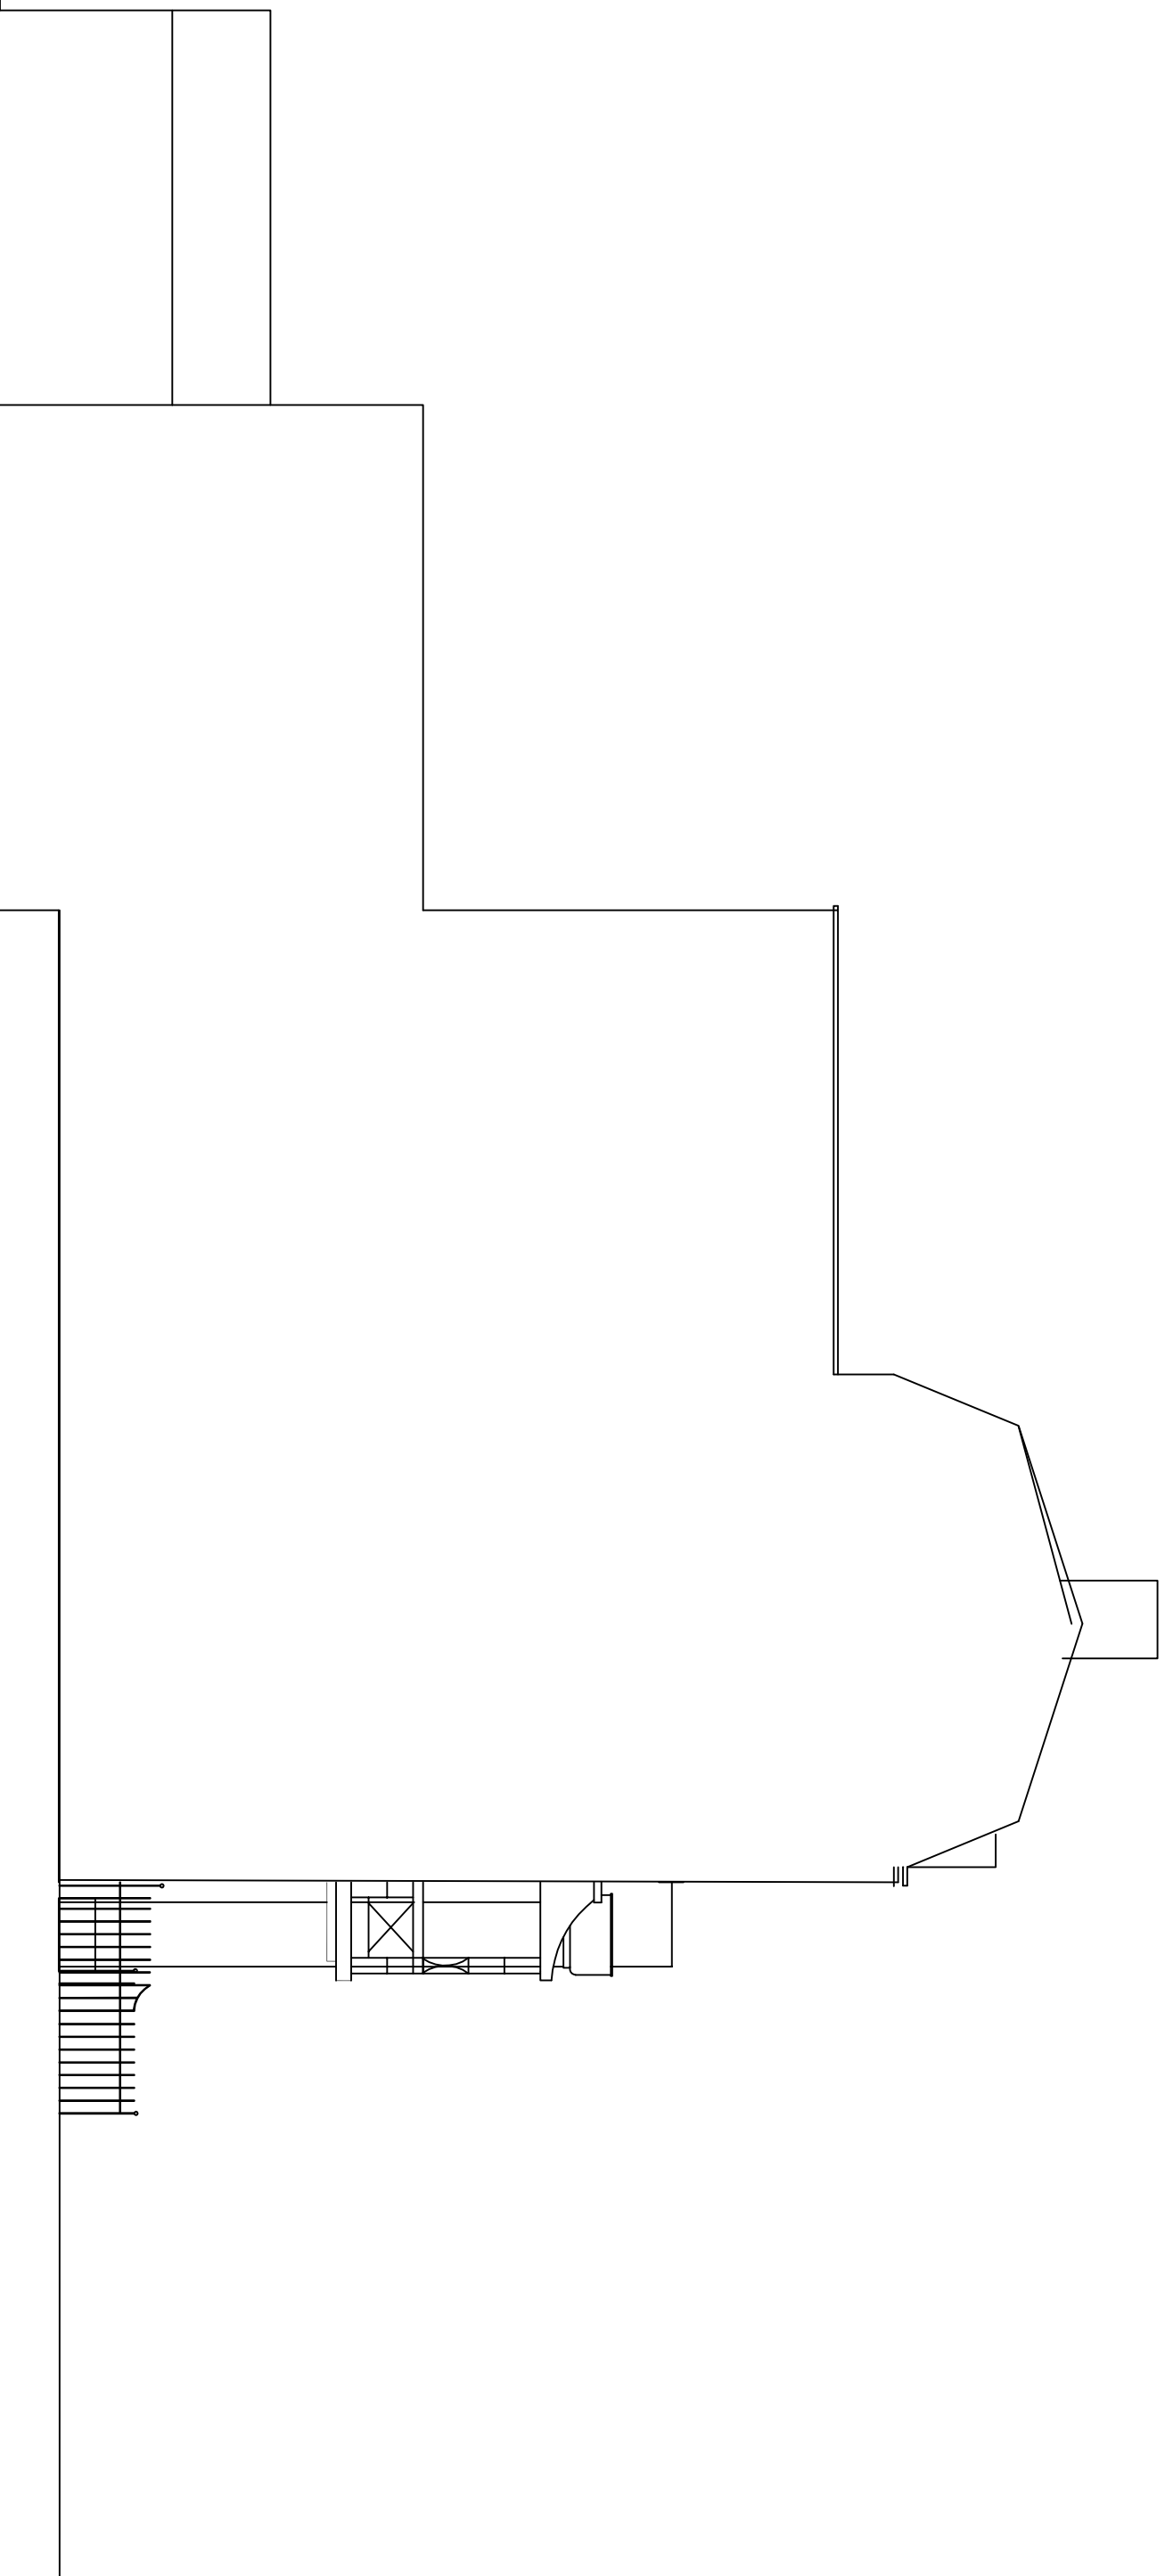

D

<b>Client:</b> Mr & Mrs Thomas	<b>Drawing No:</b> E05	<b>Scale:</b> 1:100 @ A3	<b>Notes:</b>
<b>Address:</b> 11, Suffolk Sq. Cheltenham Gloucestershire GL50 2DR	<b>Title:</b> Existing: Elevations Side	<b>Size:</b> A3	
<b>View:</b>	<b>Status:</b>	<b>Date:</b> 09/02/24	
	<b>Drawn by:</b> SC	<b>Revision:</b> E/1	
<b>Hallmark Glazed Extensions</b> RESPONSE OAK CONSERVATORIES & ORANGERYES Richmond Oak is a brand from Hallmark Glazed Extensions Ltd Town House, Market Street, Haislham BN27 2AE Telephone: 01323 442295			