


Scale 1:100

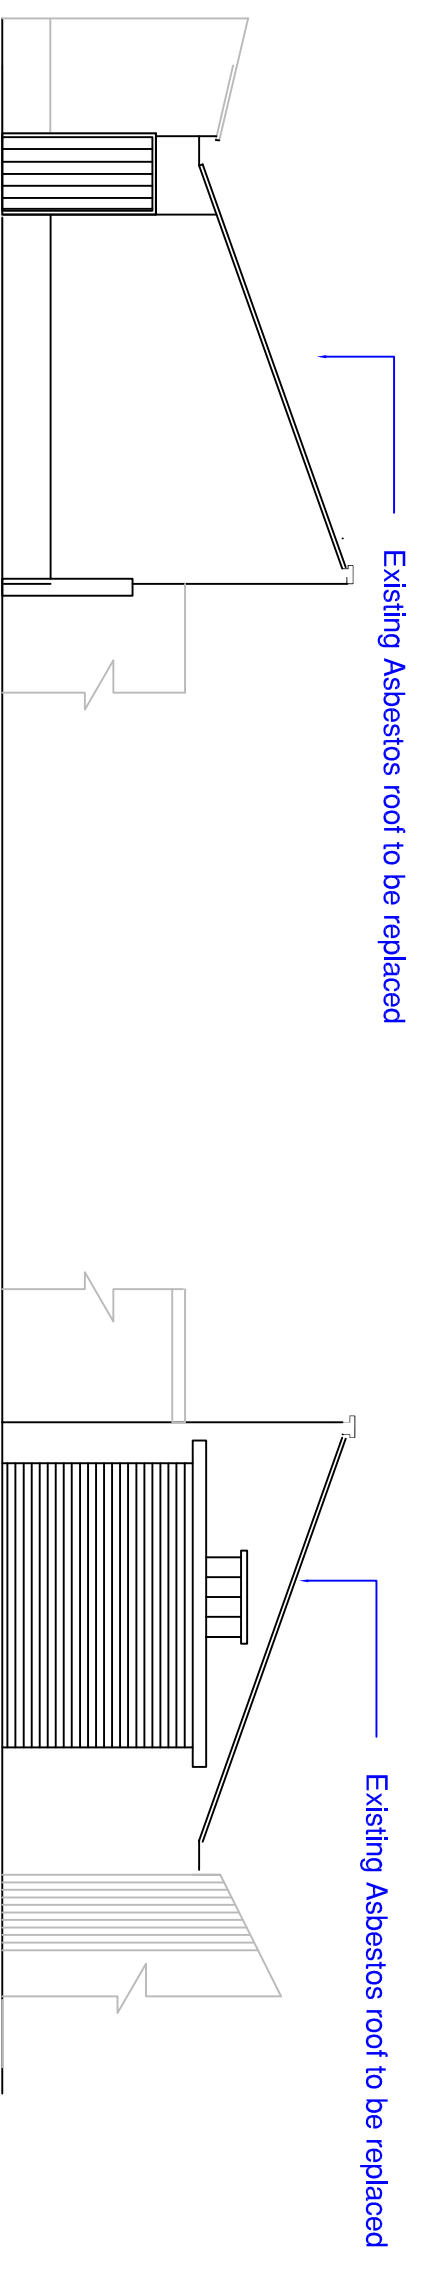

E

F

| | | | |
|--|---|--------------------------|---------------|
| Client: Mr & Mrs Thomas | Drawing No: E06 | Scale: 1:100 @ A3 | Notes: |
| Address: 11, Suffolk Sq. Cheltenham Gloucestershire GL50 2DR | Title: Existing: Garage Elevations | Size: A3 | |
| | View: | Status: | |
| | | Date: 09/02/24 | |
| | | Drawn by: SC | |
| | | Revision: E/1 | |

Hallmark Glazed Extensions
RESPONSE OAK CONSERVATORIES & ORANGERYES
Richmond Oak is a brand from Hallmark Glazed Extensions Ltd
Town House, Market Street, Haislham BN27 2AE
Telephone: 01323 442295