



Proposed Rear Sectional Elevation

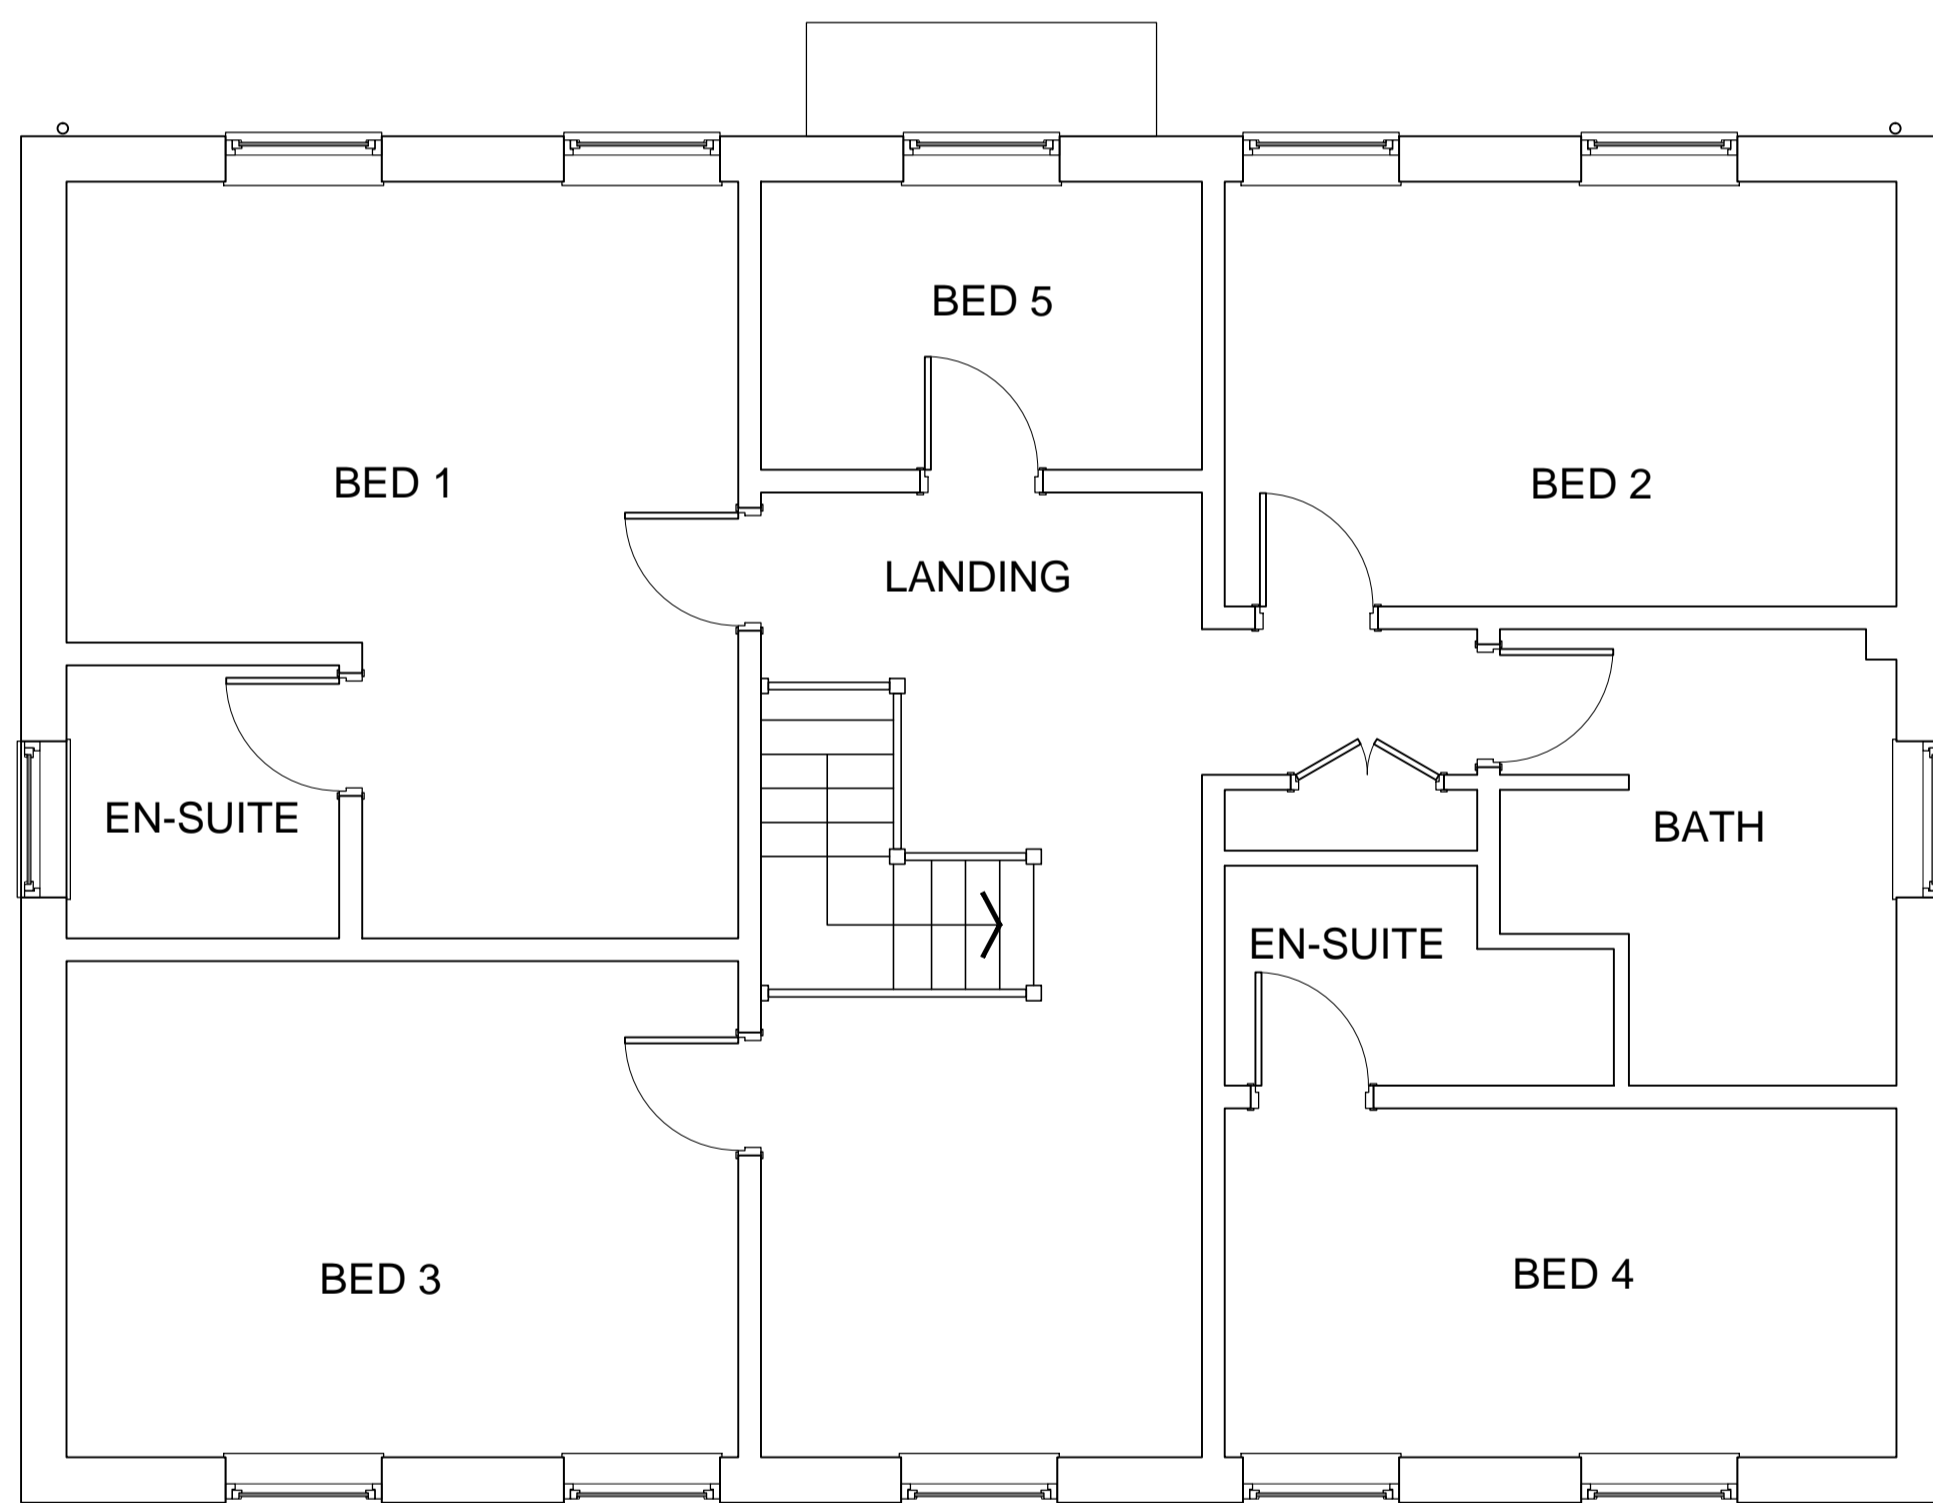

Existing First Floor Plan

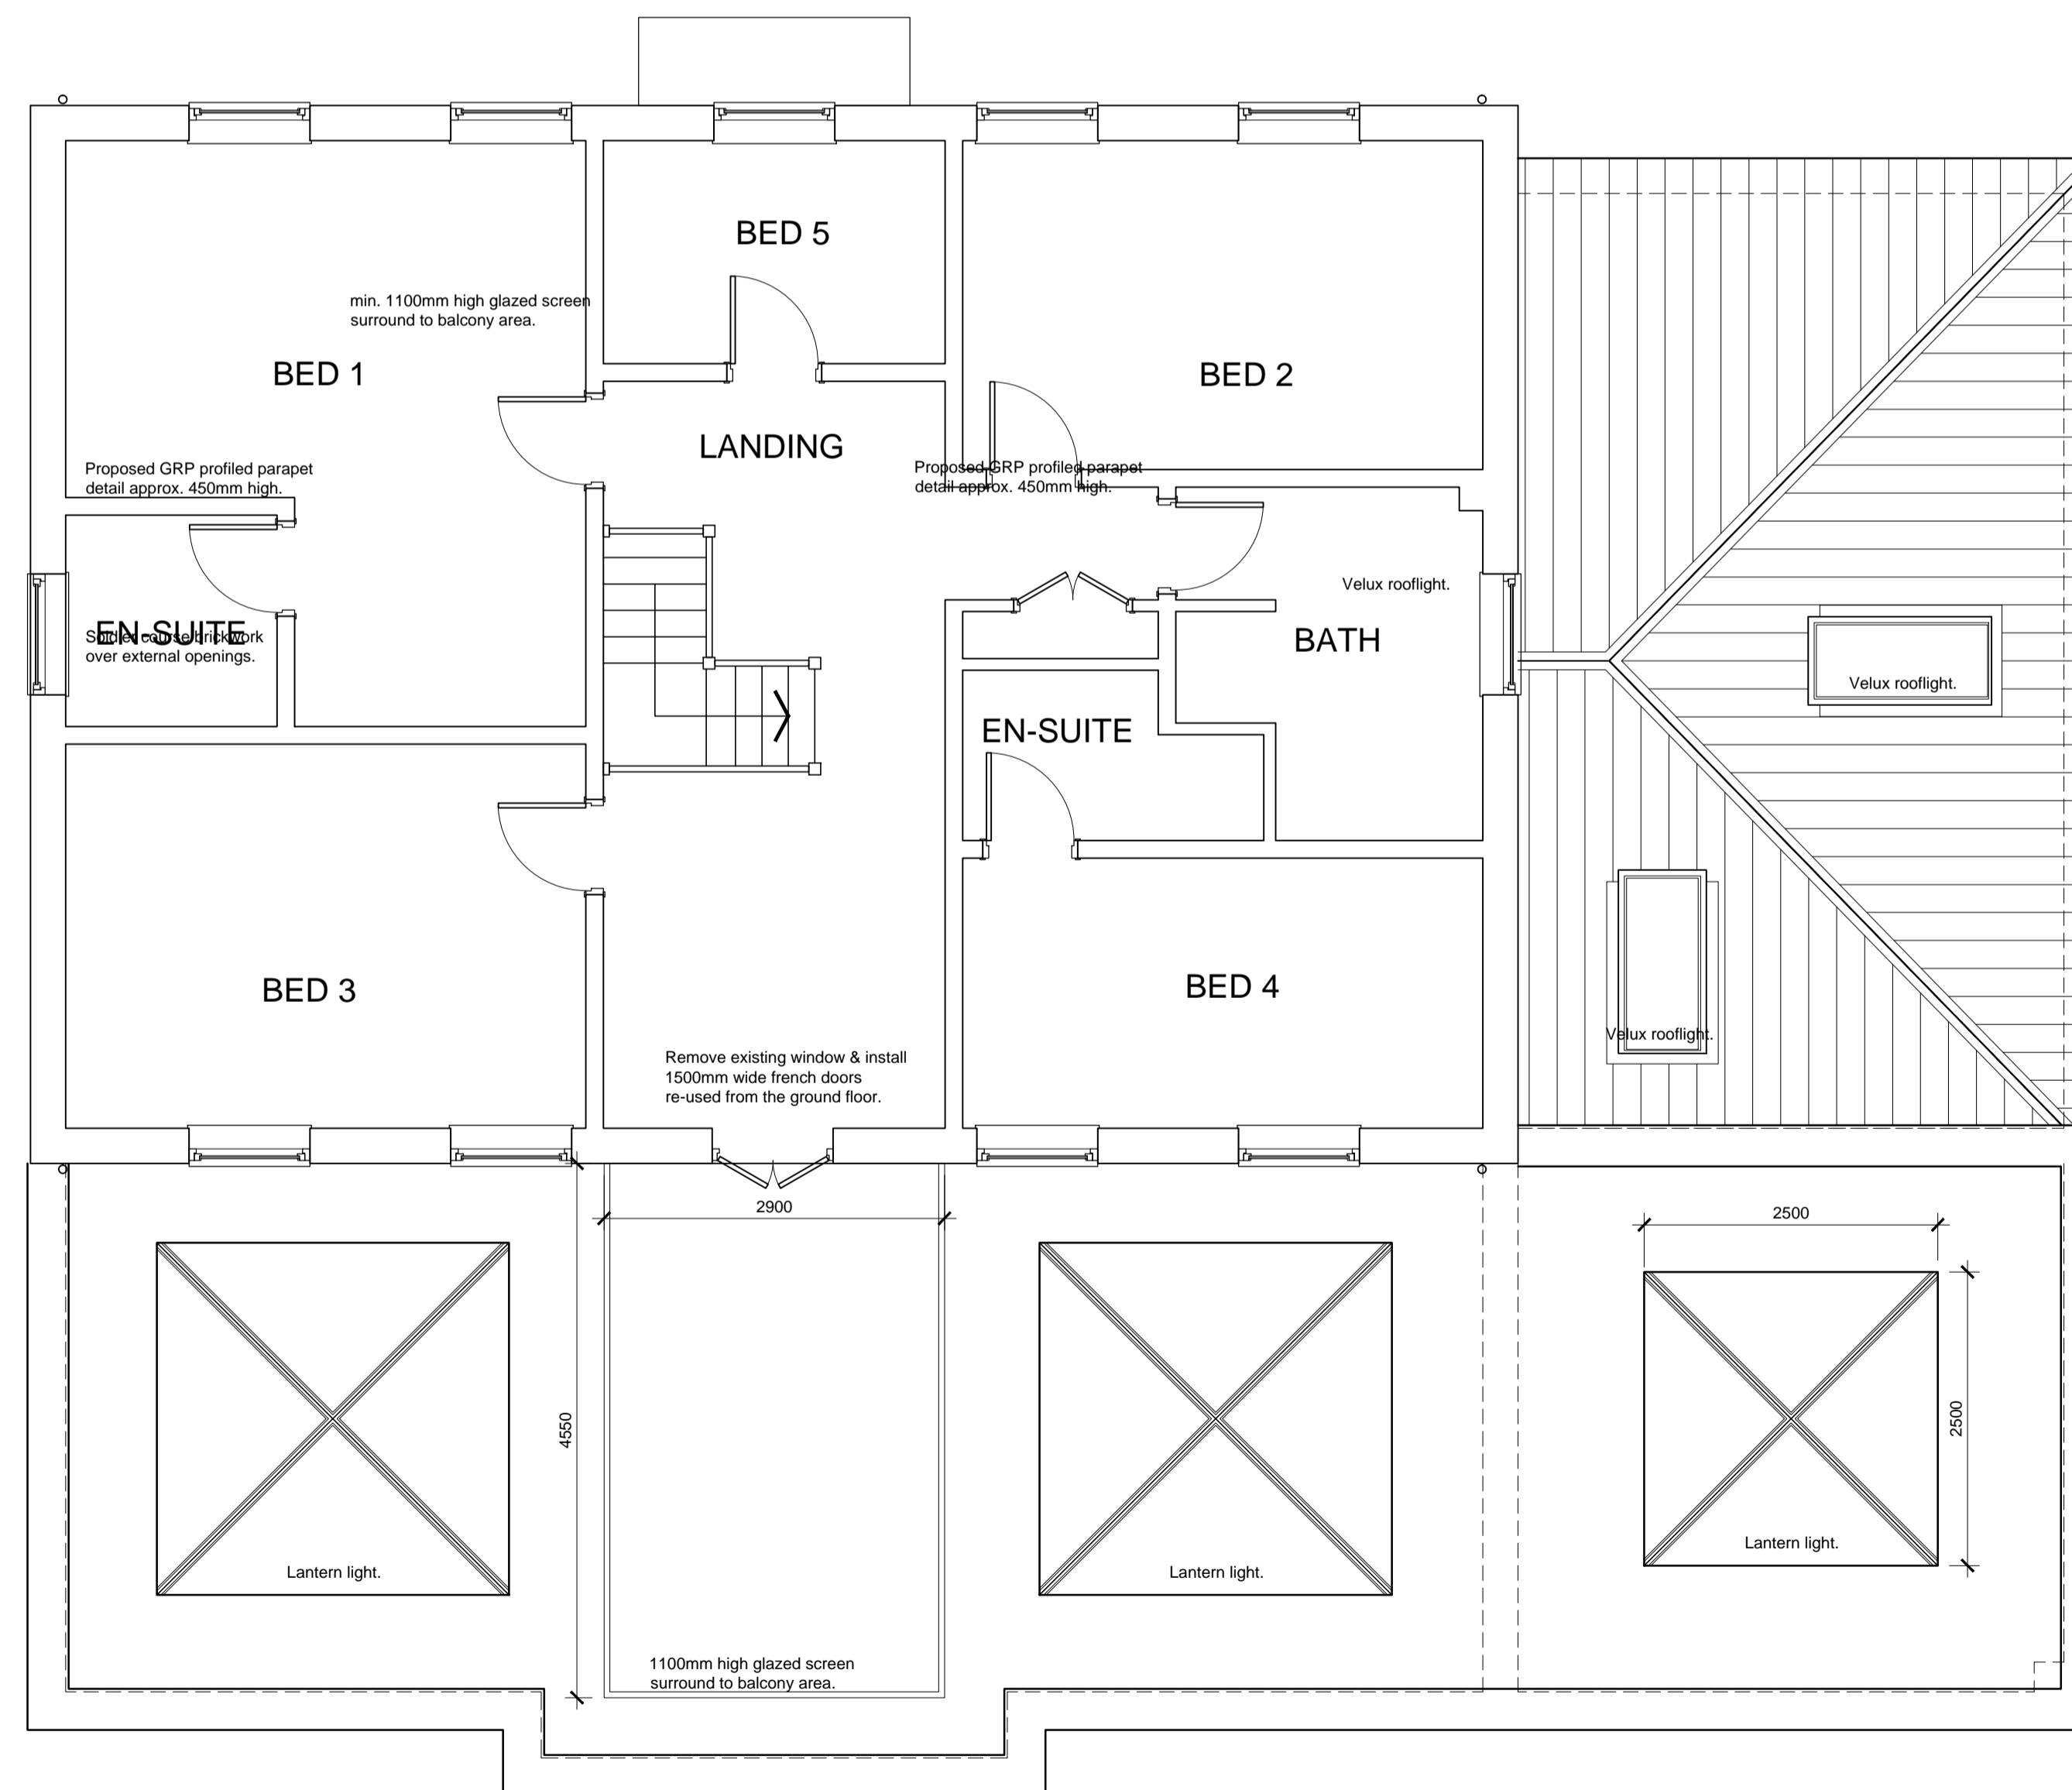

Proposed First Floor Plan