



Amendments/Notes

Rev.	Detail	By	Date

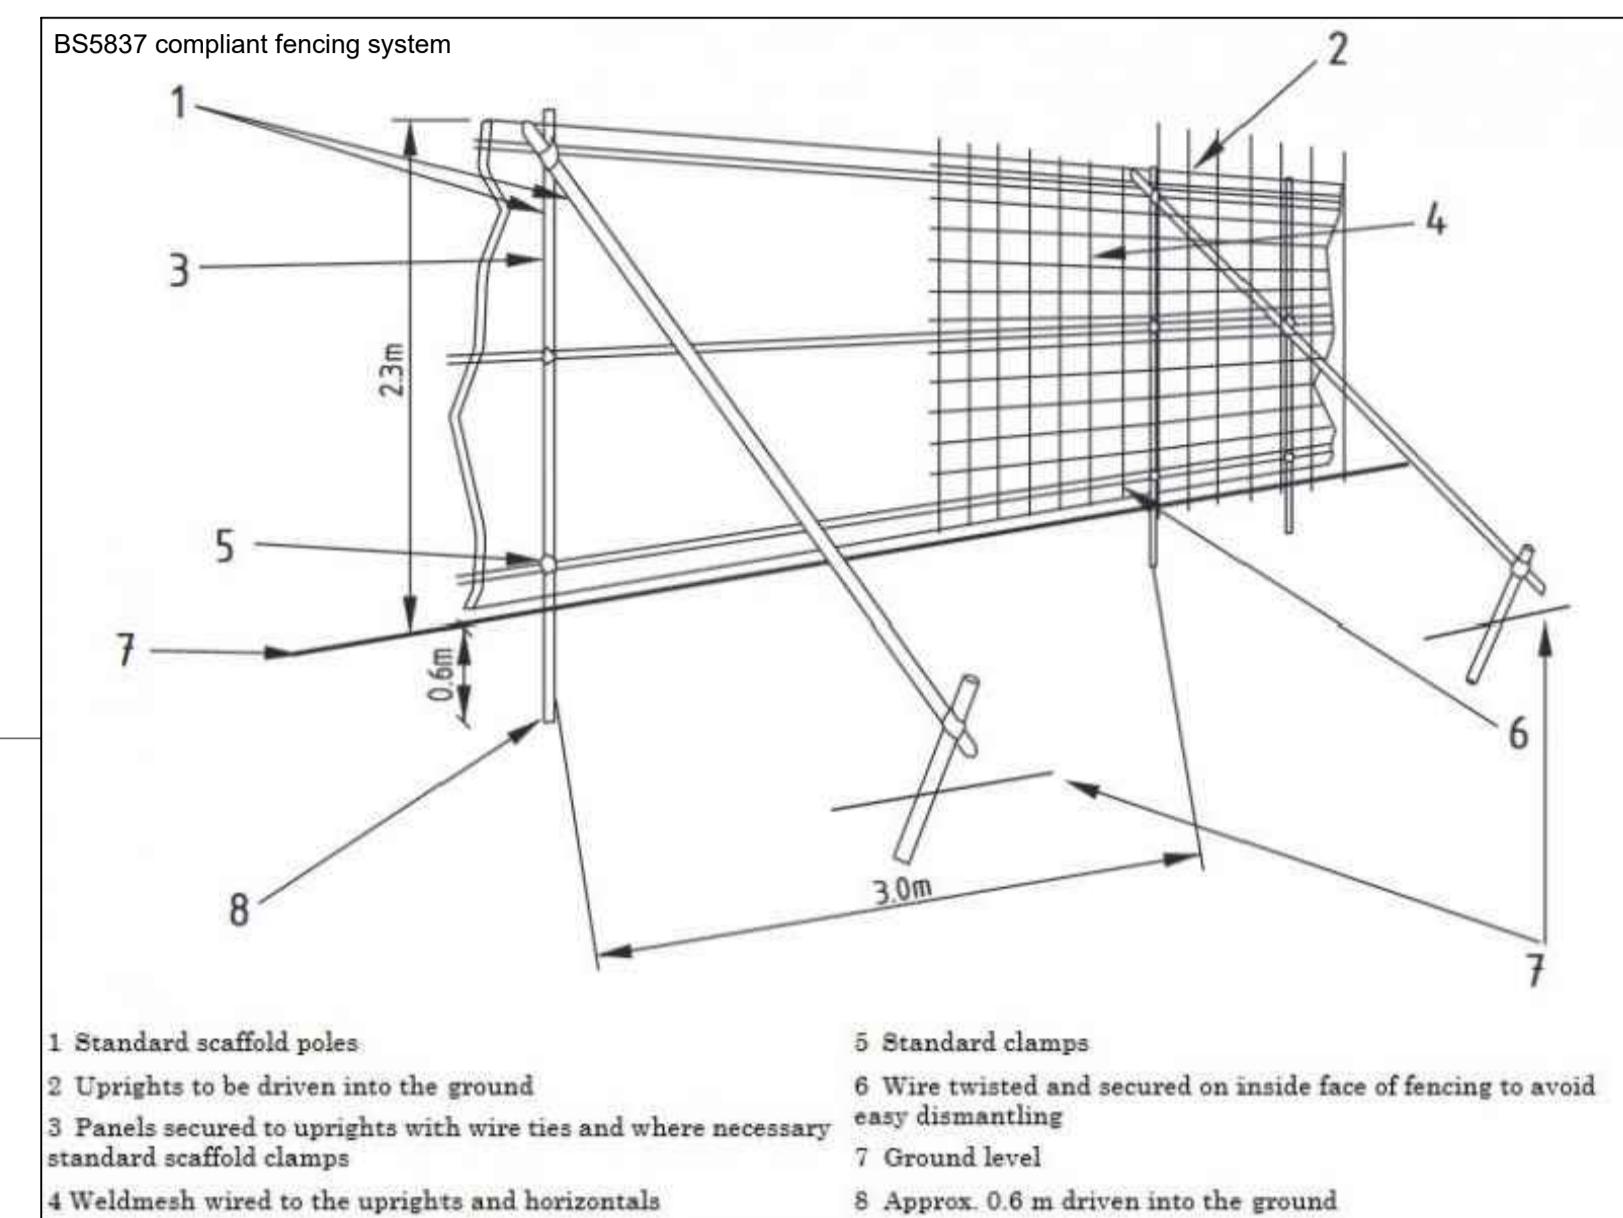

- Existing Drive
- Temporary Ground Protection
- Tree Protection Fencing compliant with BS5837

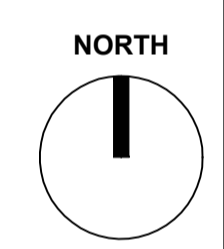

All dimensions and levels to be checked on site by contractor prior to preparation of shop drawings and commencement of work on site.
 This drawing and the copyrights and patents therein are the property of the Architect and may not be used or reproduced without consent.
 This drawing is to be read in conjunction with all relevant consultants and/or specialist's drawings/documents and any discrepancies or variations are to be notified to the Architect before the affected work commences.
 All works on site are to be carried out fully in accordance with current CDM regulations and recommendations, current Building Regulations, British Standards and Codes of Practice as appropriate.

Project
**6 Pembroke Road
 Moor Park
 HA6 2HR**

Drawing
Tree Protection Plan

SEABROOK ARCHITECTS
 CHARTERED ARCHITECTS
 Unit 17, Chiltem Court, Asheridge Road,
 Chesham, Bucks HP5 2PX
 Tel: 01494 778918
 e-mail: info@seabrookarchitects.co.uk

Drawn By	MS	Date	26/02/2024
Checked By	Checked by	Date	Checked date
Approved By	Approved	Scale	1:200@A1
Drawing No.	6045 - PL(DC)154	Rev.	

