


**NOTES** Copyright of Croft Architecture Limited. Drawings are not to be reproduced in whole or in part without the prior written permission of Croft Architecture Limited. Figured dimensions only are to be taken from this drawing. Contractors are responsible for checking dimensions relative to their work. Croft Architecture Limited are to be advised of any discrepancies.


**REVISIONS**

REV.	DESCRIPTION	DRAWN	CHKD.	DATE
1st	FIRST ISSUE	AL	SW	11/09/23

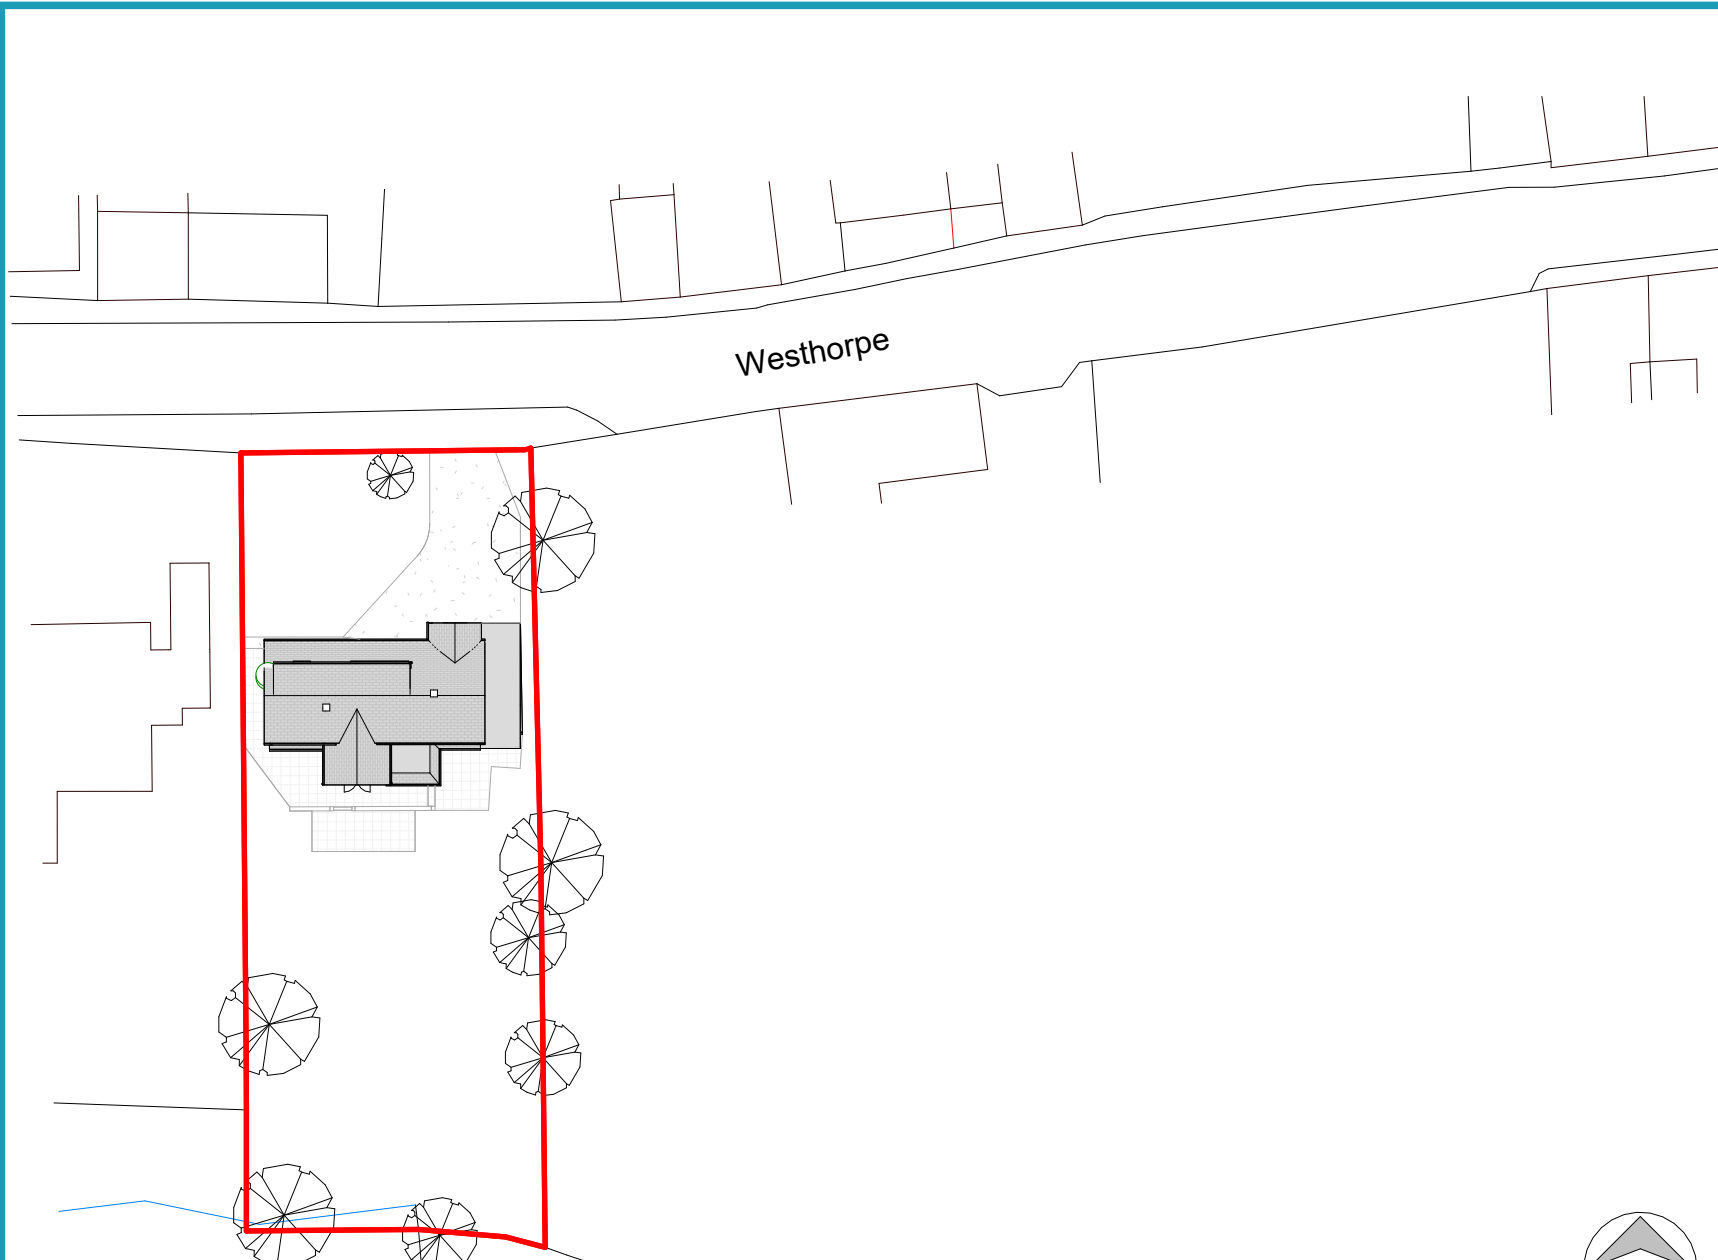

Westthorpe

— Site Boundary

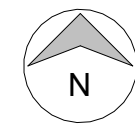

VISUAL SCALE 1:500 @ A4

Ordnance Survey, (c) Crown Copyright 2023. All rights reserved. Licence number 100022432

**CROFT** <sup>o</sup>

6-7 Pearl House, Anson Court,  
Staffordshire Technology Park,  
Stafford, ST18 0GB  
  
croftarchitecture.com  
+44 (0)1785 248 542

**PROJECT**  
Extension and alterations  
for Peter Dunne  
at 55 Westthorpe, Southwell NG25 0NE

**DRAWING TITLE**  
Existing Tree Locations

SCALE 1 : 500	SHEET SIZE A4	No. of SHEETS 1	SHEET No. 1
------------------	------------------	--------------------	----------------

DRAWING NUMBER 2763 - 004	Rev.
------------------------------	------

Information