



NOTES Copyright of Croft Architecture Limited. Drawings are not to be reproduced in whole or in part without the prior written permission of Croft Architecture Limited. Figured dimensions only are to be taken from this drawing. Contractors are responsible for checking dimensions relative to their work. Croft Architecture Limited are to be advised of any discrepancies.

REVISIONS				
REV.	DESCRIPTION	DRAWN	CHKD.	DATE
1st	FIRST ISSUE	AL	SW	11/09/23
A	SECOND ISSUE	EX	SW	04/01/24

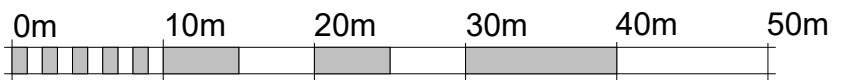

VISUAL SCALE 1:500 @ A4

Ordnance Survey, (c) Crown Copyright 2023. All rights reserved. Licence number 100022432

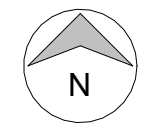

CROFT

6-7 Pearl House, Anson Court,
Staffordshire Technology Park,
Stafford, ST18 0GB
croftarchitecture.com
+44 (0)1785 248 542

PROJECT Extension and alterations for Peter Dunne at 55 Westhorpe, Southwell NG25 0NE			
DRAWING TITLE Existing Block Plan			
SCALE 1 : 500	SHEET SIZE A4	No. of SHEETS 1	SHEET No. 1
DRAWING NUMBER 2763 - 003			Rev. A