




**NOTES** Copyright of Croft Architecture Limited. Drawings are not to be reproduced in whole or in part without the prior written permission of Croft Architecture Limited. Figured dimensions only are to be taken from this drawing. Contractors are responsible for checking dimensions relative to their work. Croft Architecture Limited are to be advised of any discrepancies.

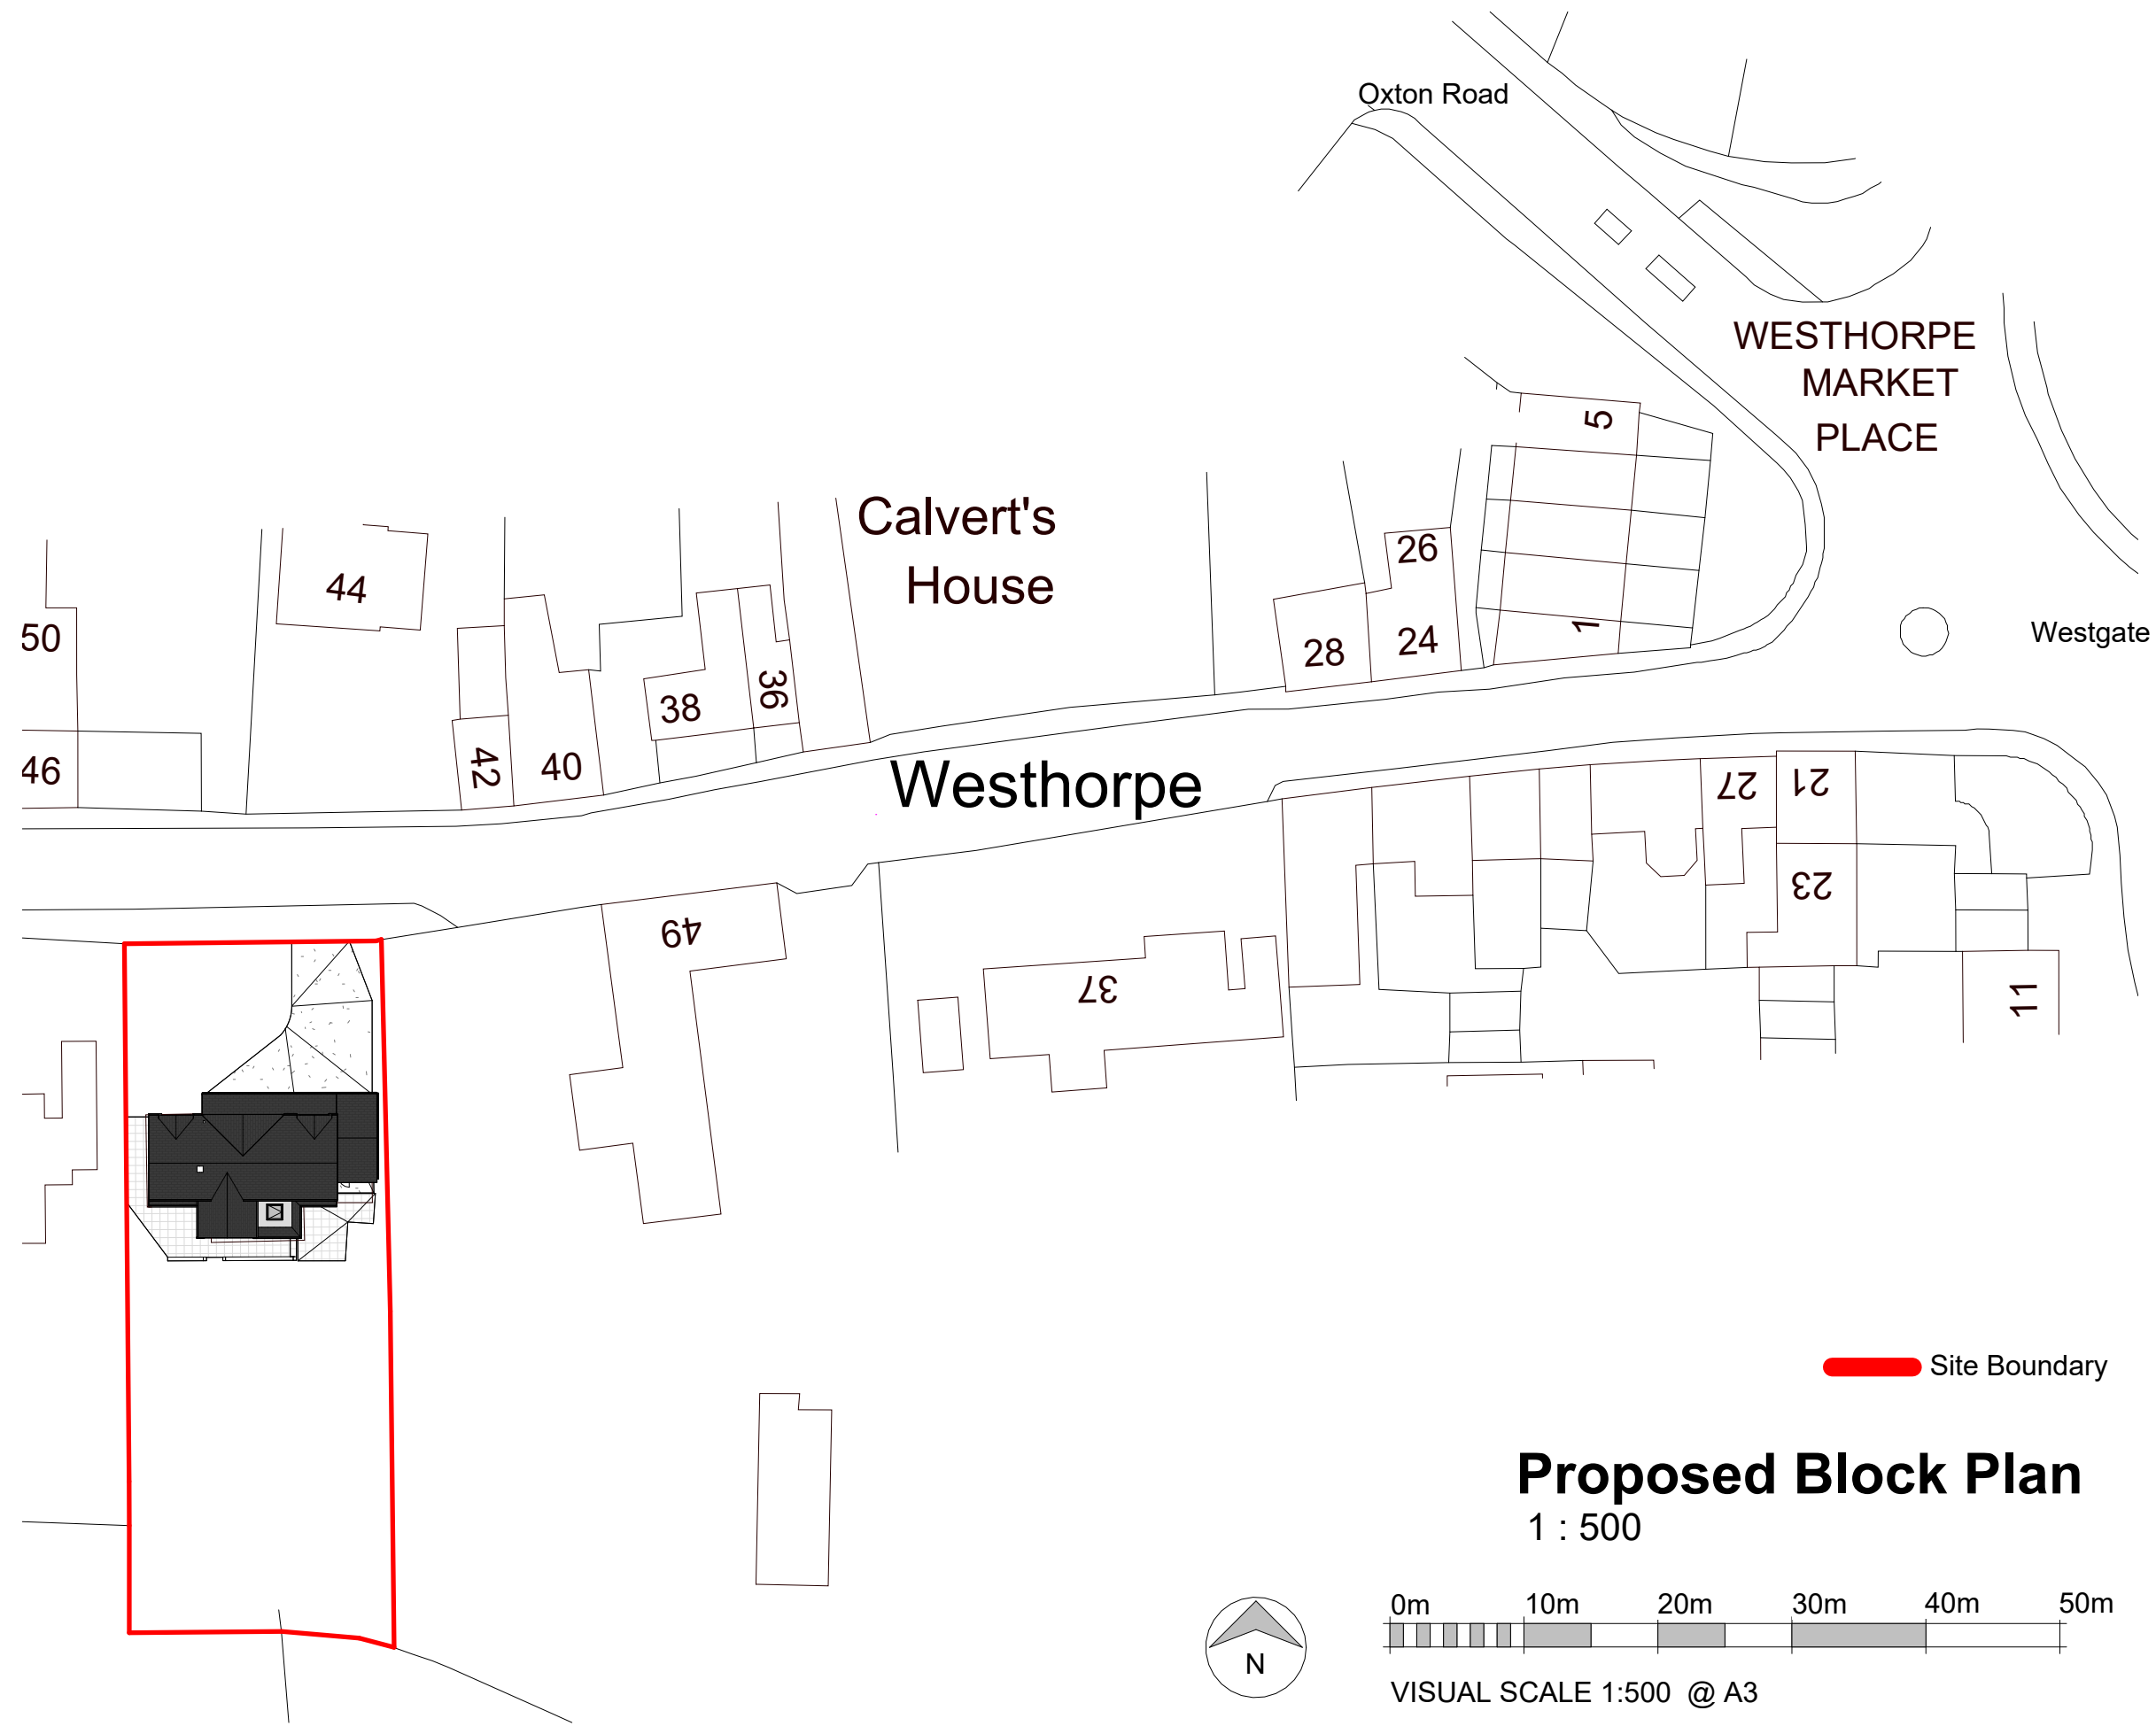

Site Boundary

## Proposed Block Plan

1 : 500

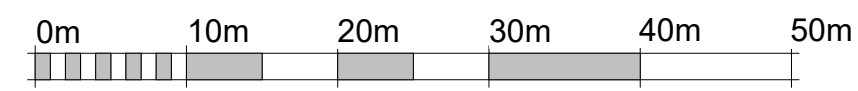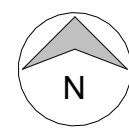

VISUAL SCALE 1:500 @ A3

Ordnance Survey, (c) Crown Copyright 2023. All rights reserved. Licence number 100022432

REV.	DESCRIPTION	DRAWN	CHKD.	DATE
A	SECOND ISSUE	EX	SW	04/01/24

# CROFT<sup>®</sup>

croftarchitecture.com

**PROJECT**  
 Extension and alterations  
 for Peter Dunne  
 at 55 Westthorpe, Southwell NG25 0NE

**DRAWING STATUS**  
PLANNING

**DRAWING TITLE**  
 Proposed Block Plan

**DRAWING NUMBER**  
2763 - 303

**REV**  
A

DRAWN	CHECKED	DATE	SCALE
E.Xiourouppa	S.Williams	02/10/22	1 : 500 @ A3