


ELEVATION A


NEW DARK GREY ROOF TILES TO MATCH EXISTING AND AGREED WITH THE LOCAL AUTHORITY.

NEW BI-FOLD DOORS.

1100
2600

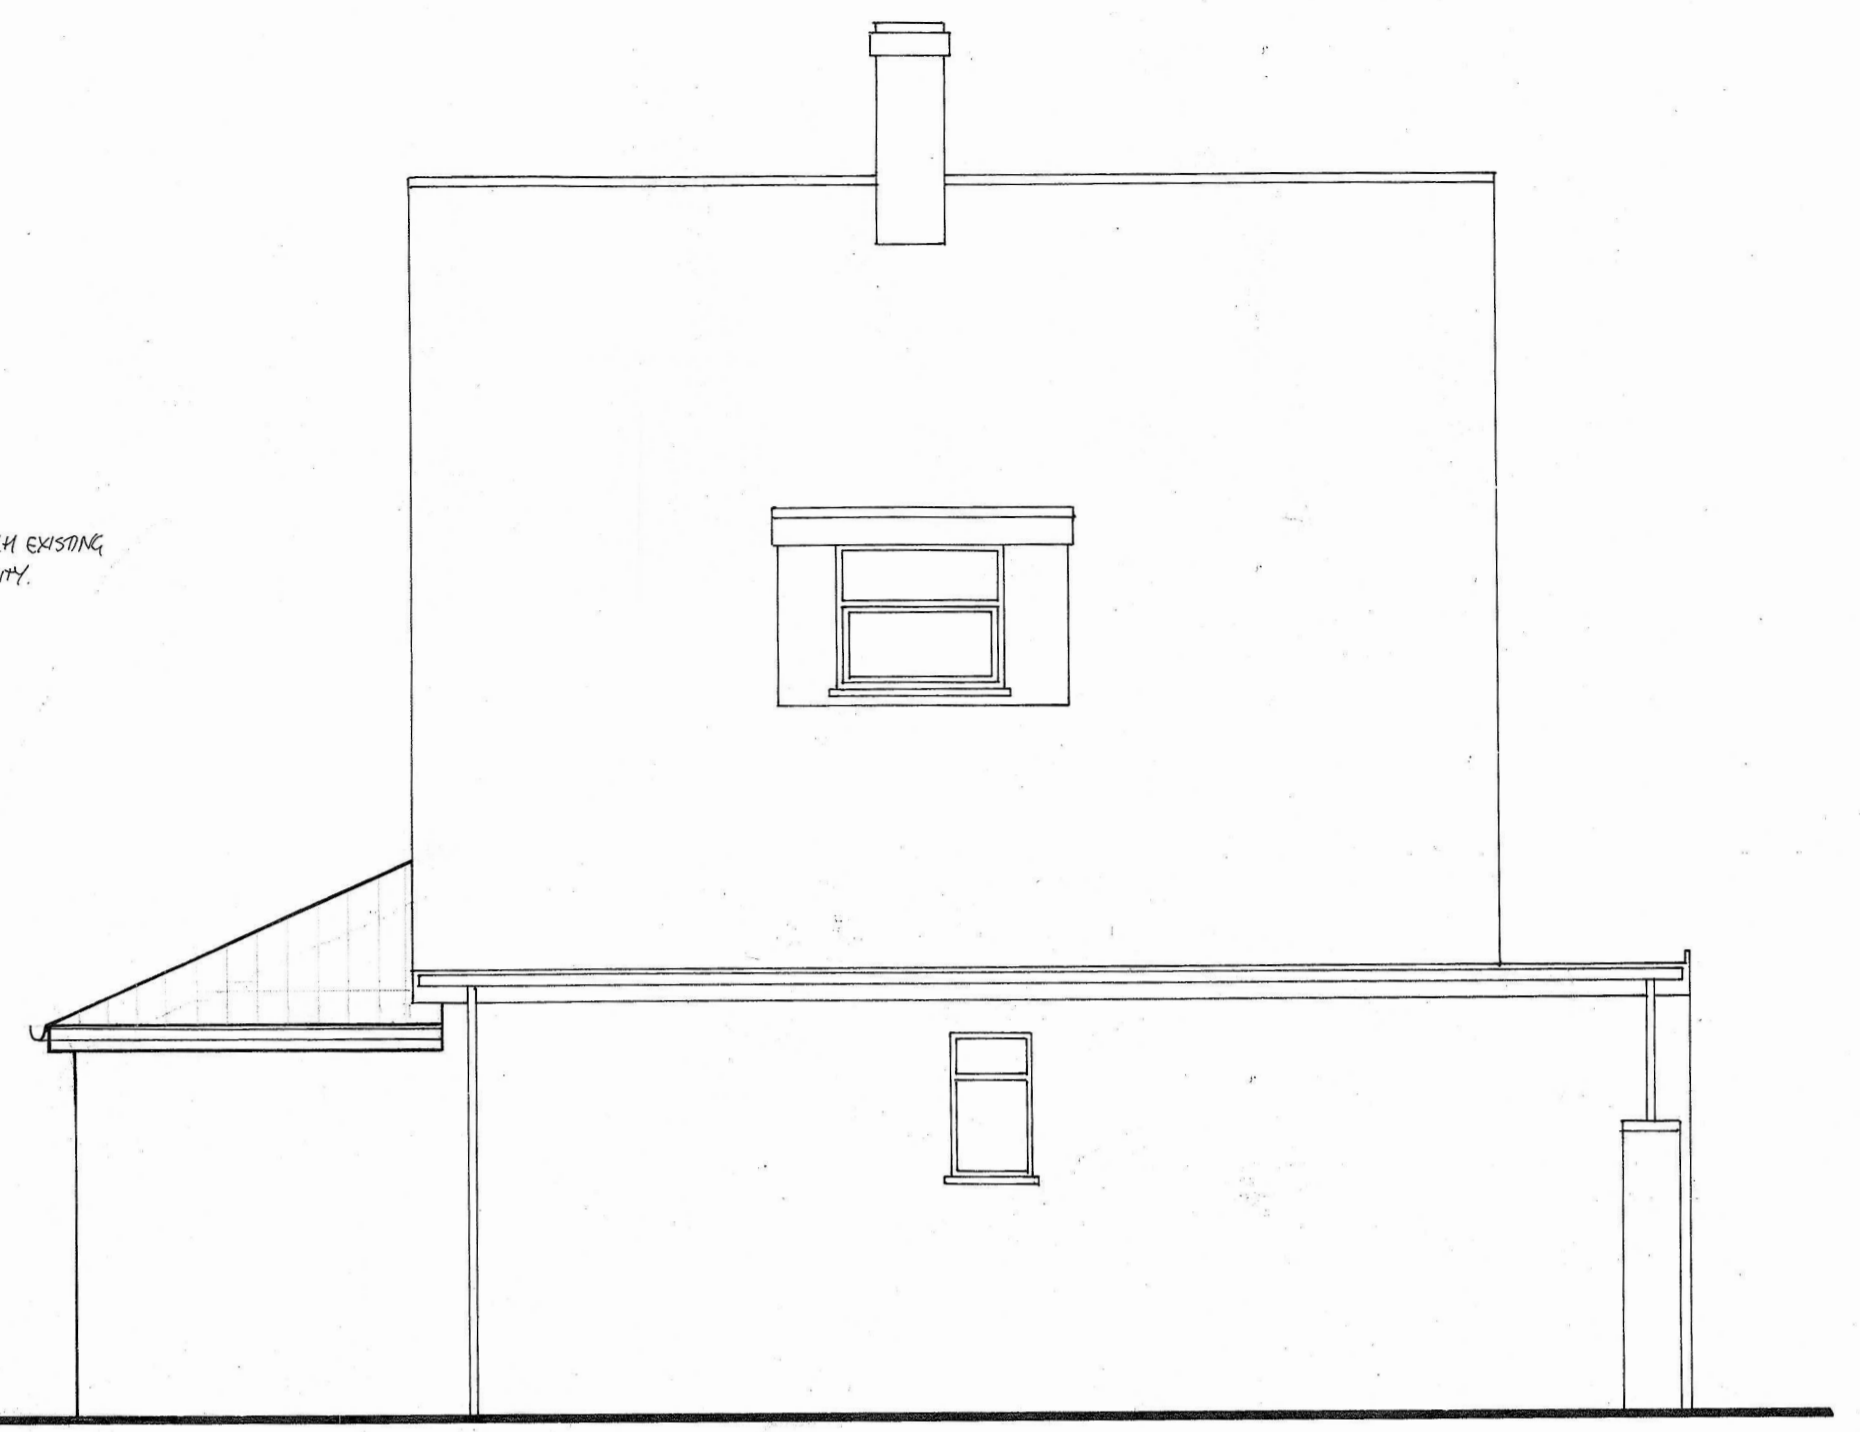

ELEVATION B

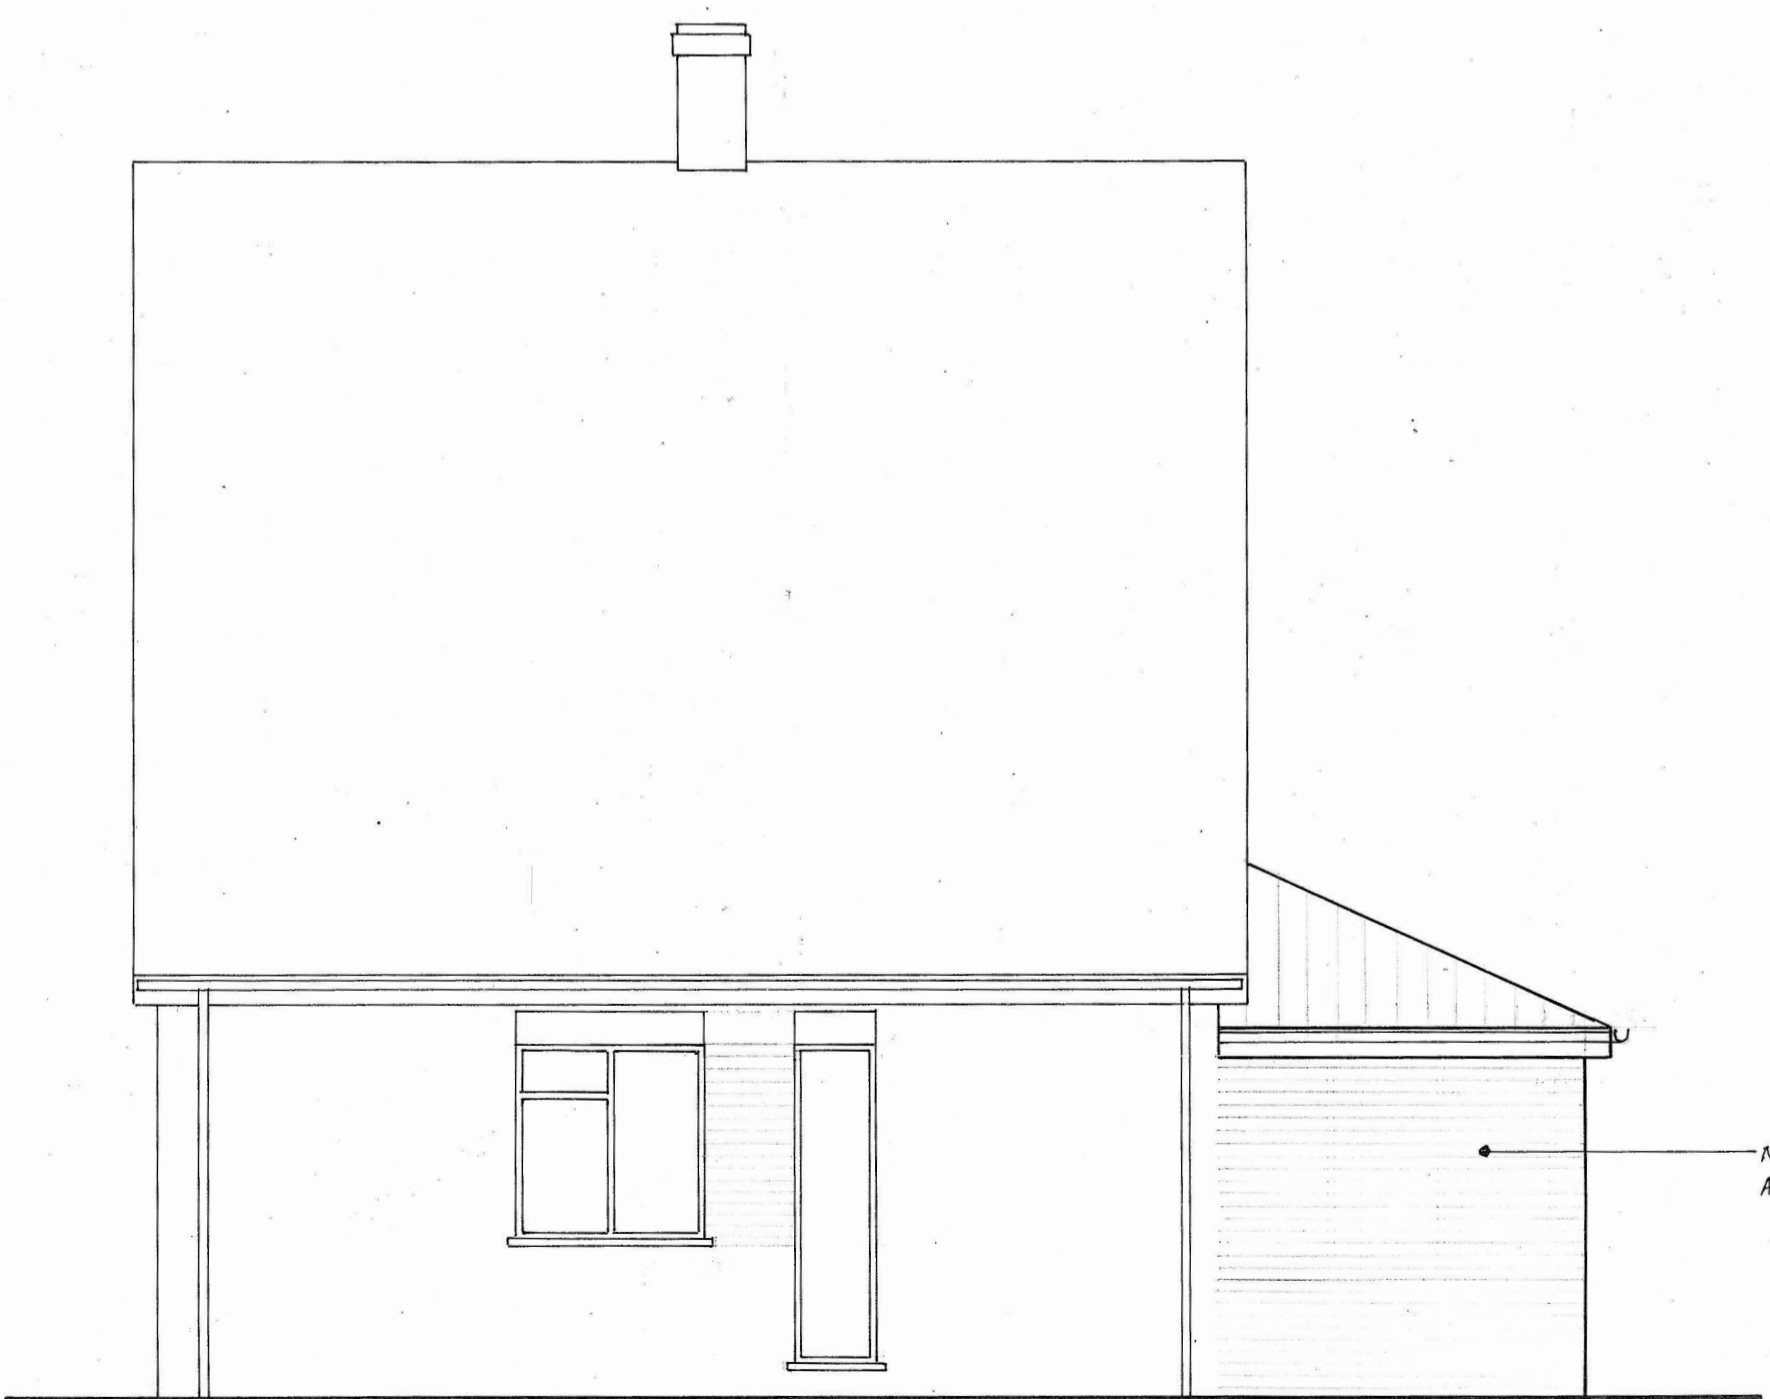

ELEVATION C

NEW BUFF MULTI BRICKS TO MATCH EXISTING AND AGREED WITH LOCAL AUTHORITY.

CLIENT:
MR NIGEL WHITBY

PROJECT:
PROPOSED REAR EXTENSION
TO LIME TREE GARDENS
LOWDHAM
NOTTINGHAM

TITLE:
PROPOSED ELEVATIONS

SCALE: 1:50 DATE: DEC 23
DRAWING NO. PS 2309:4