



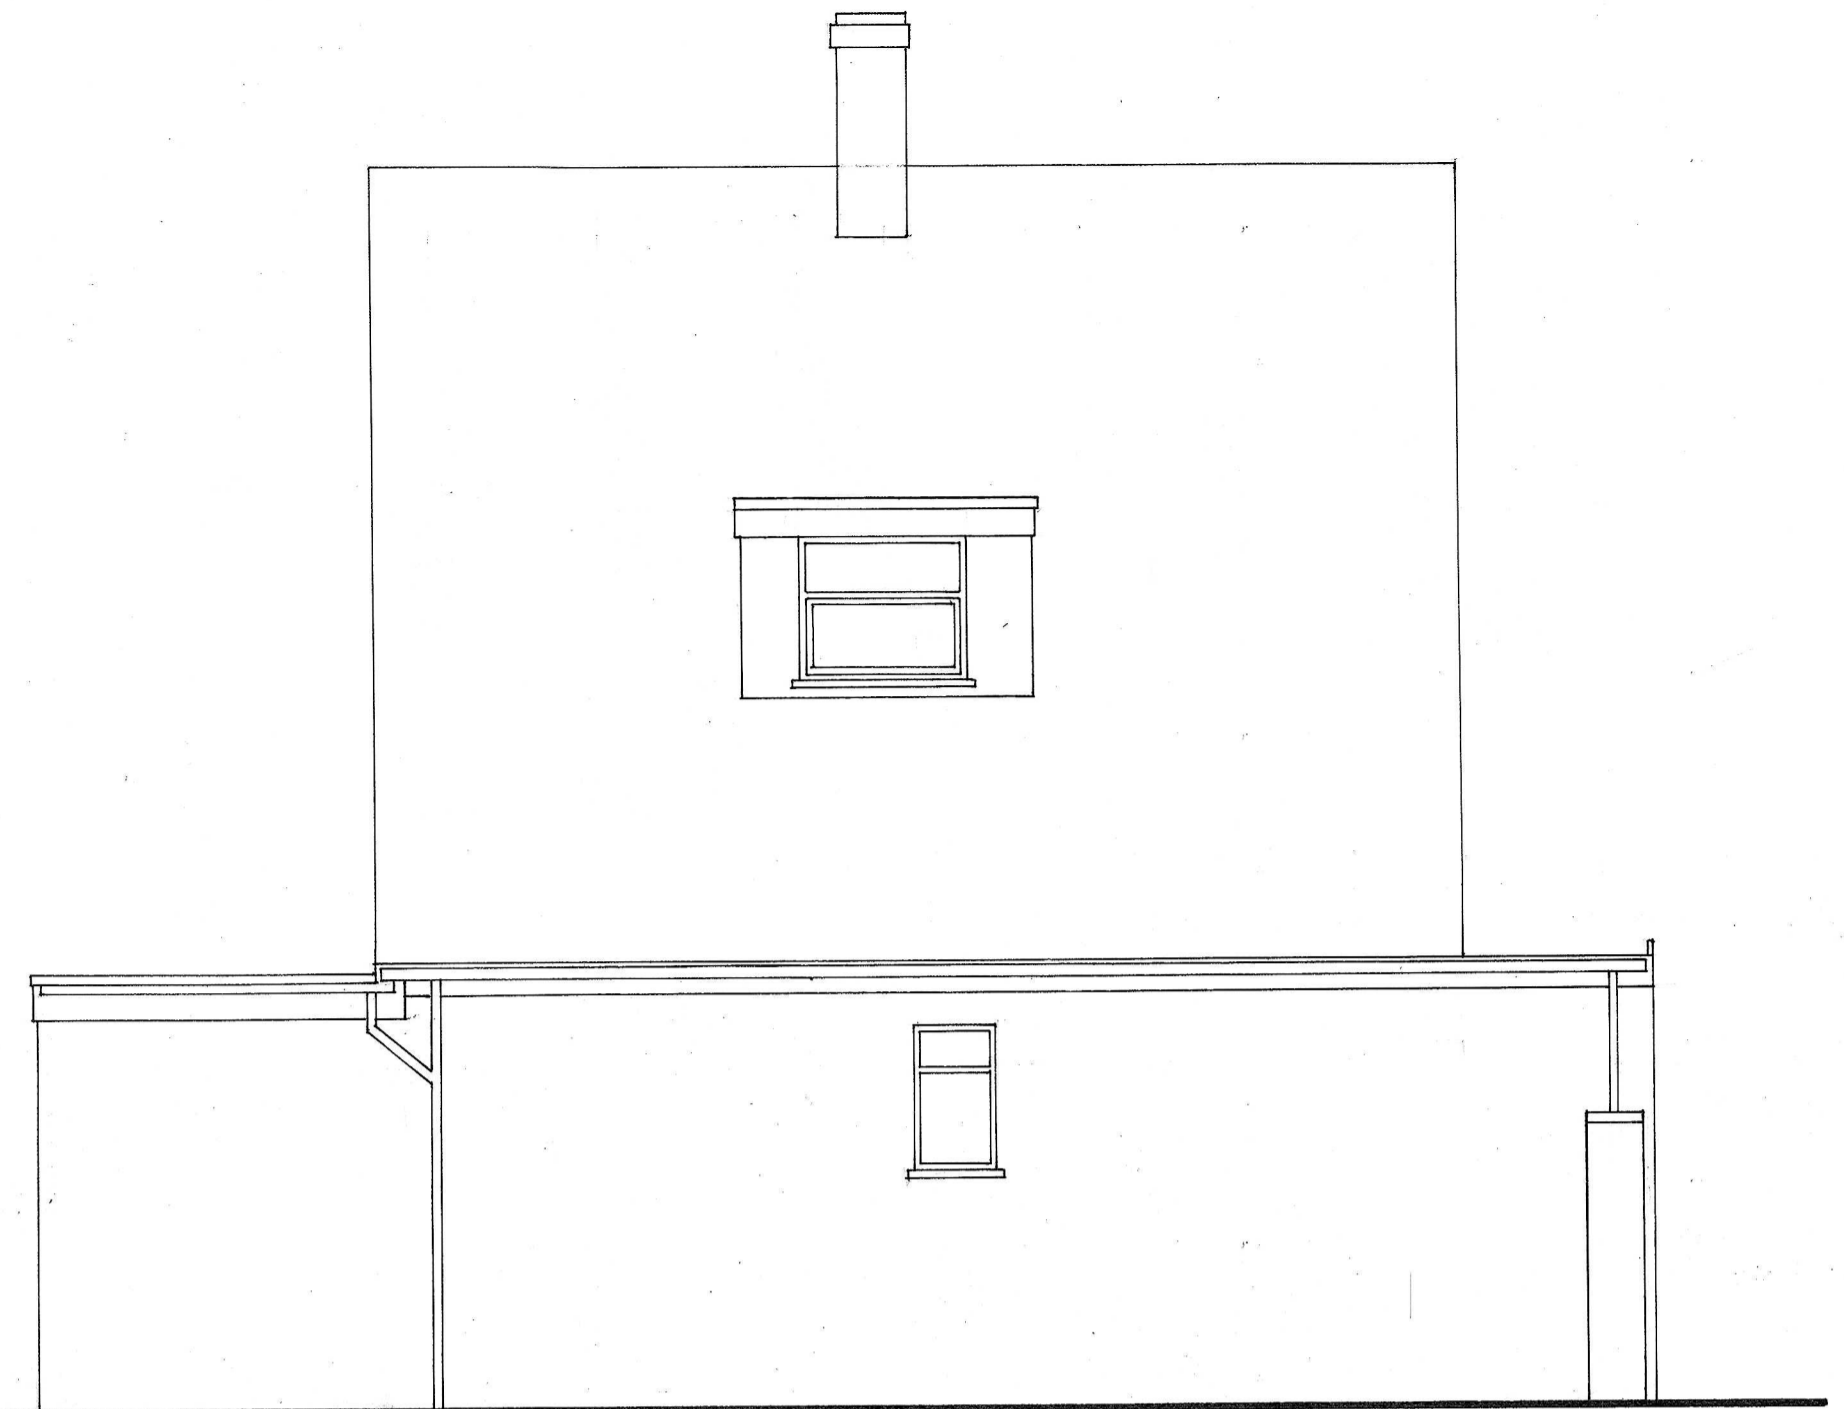

ELEVATION A

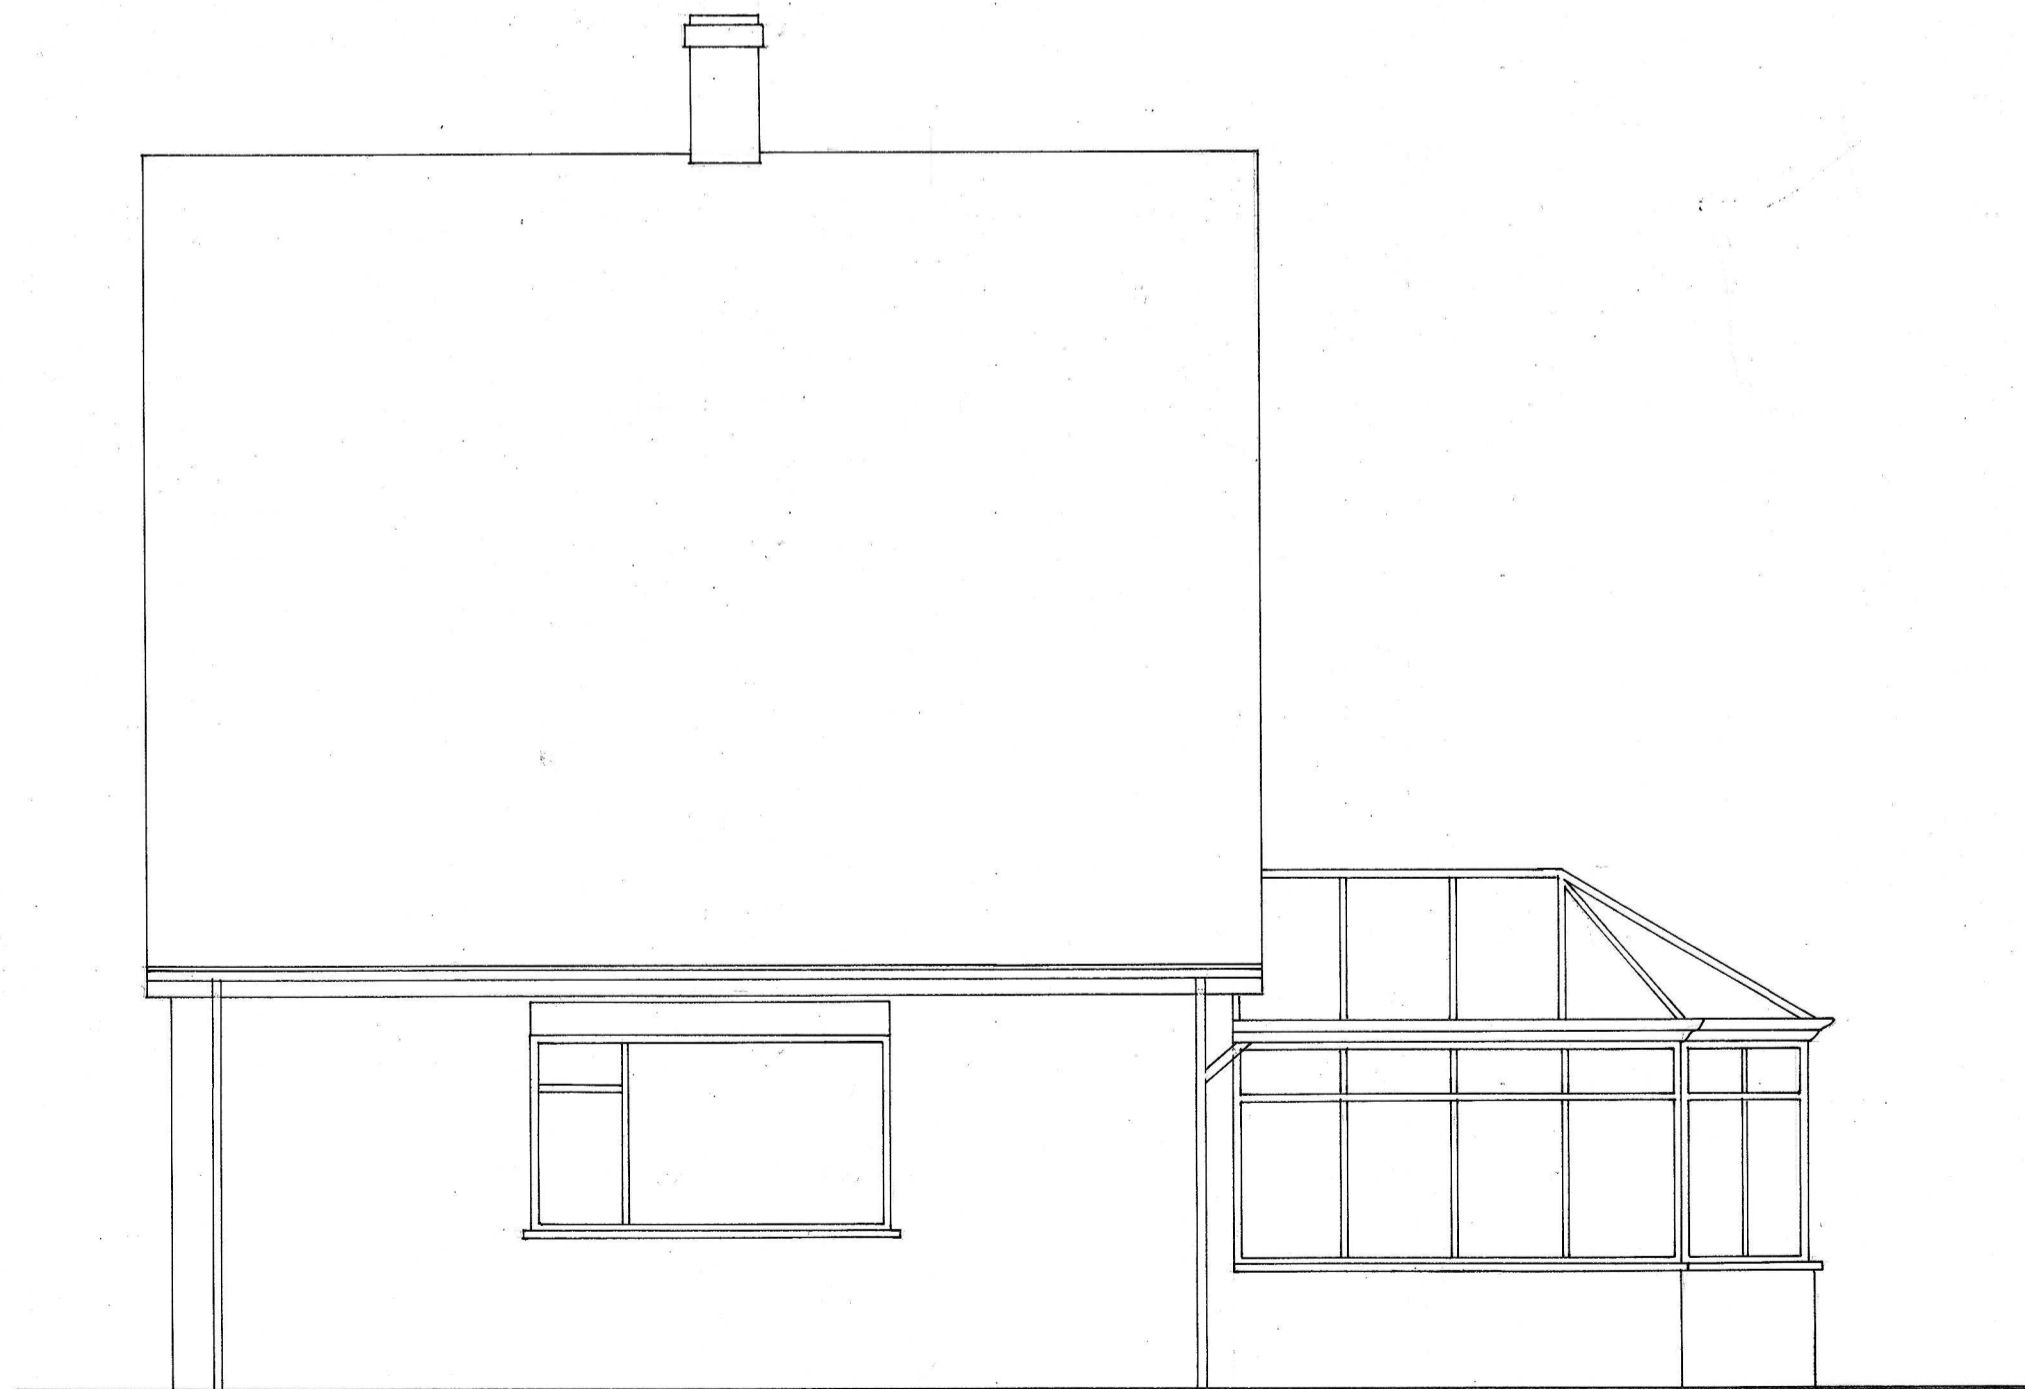

ELEVATION B



ELEVATION C

CLIENT:  
MR NIGEL WHITBY

PROJECT:  
PROPOSED REAR EXTENSION  
10 LIME TREE GARDENS  
LOWDHAM  
NOTTINGHAM

TITLE:  
EXISTING ELEVATIONS

SCALE: 1:50      DATE: DEC 23  
DRAWING N<sup>o</sup>. PS 2309:3