



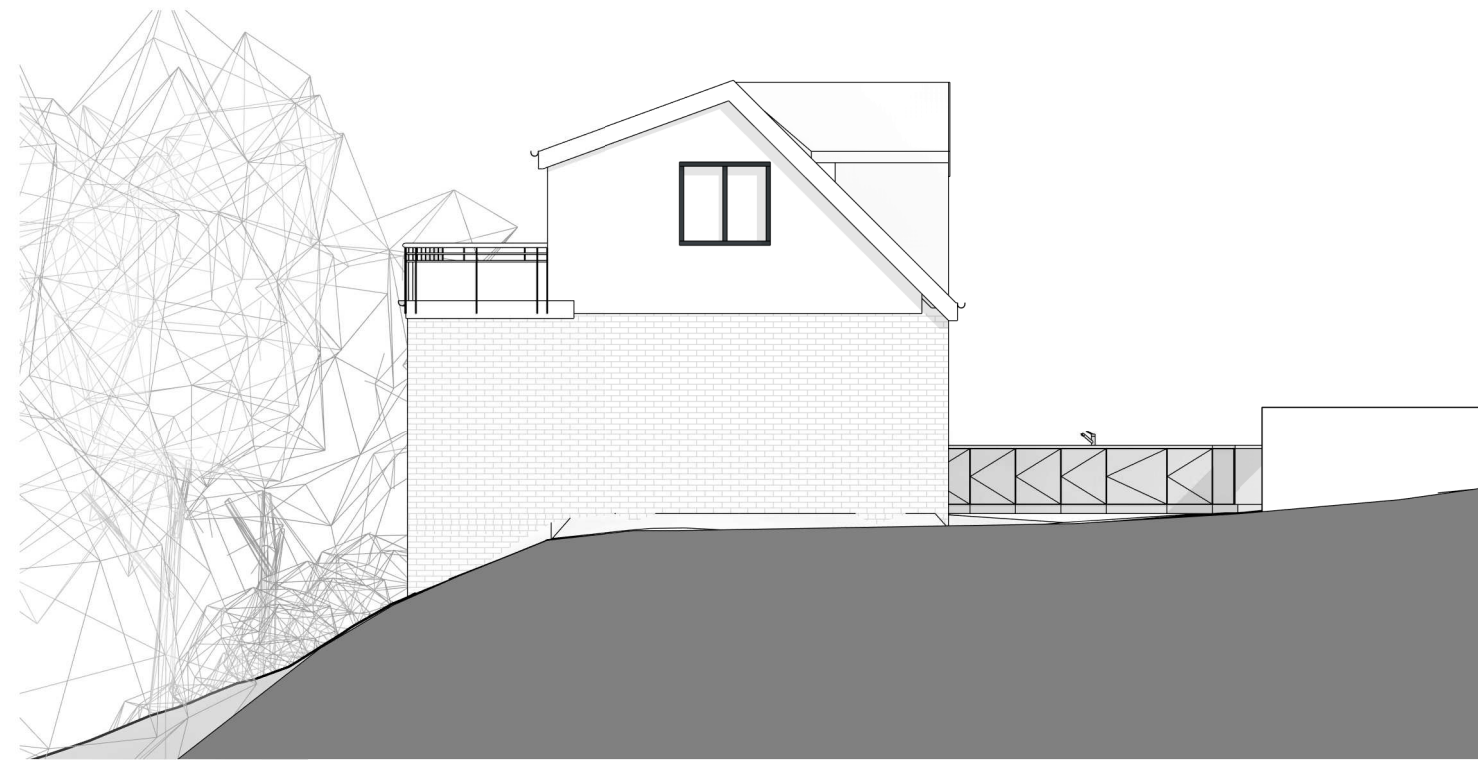


1 Existing CH - South
1 : 100

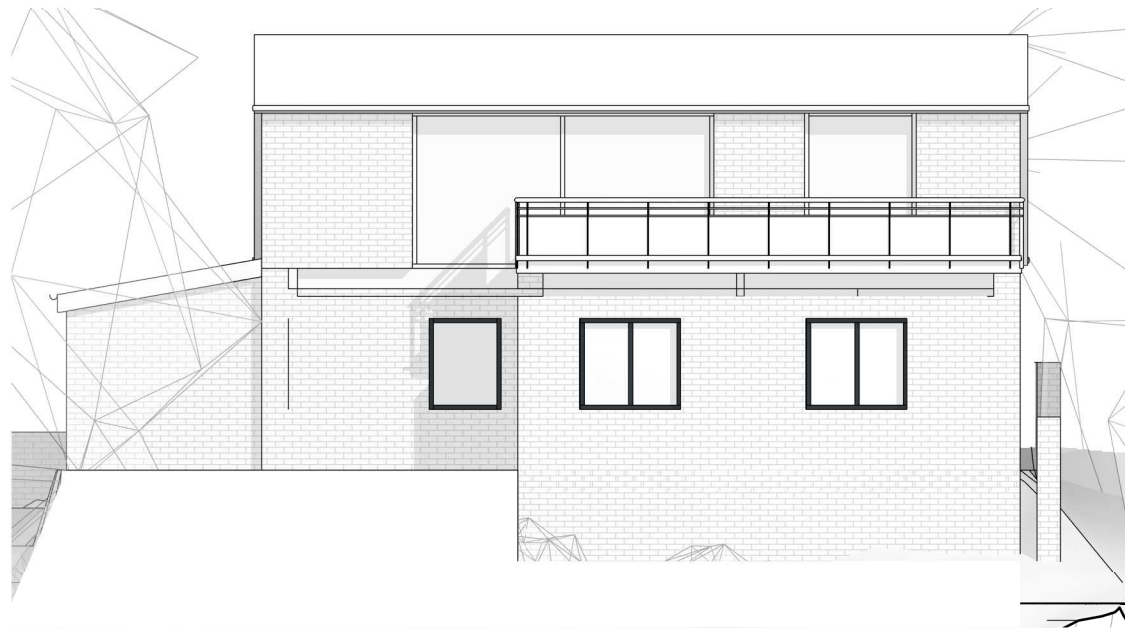

2 Existing CH - West
1 : 100



3 Existing CH - North
1 : 100

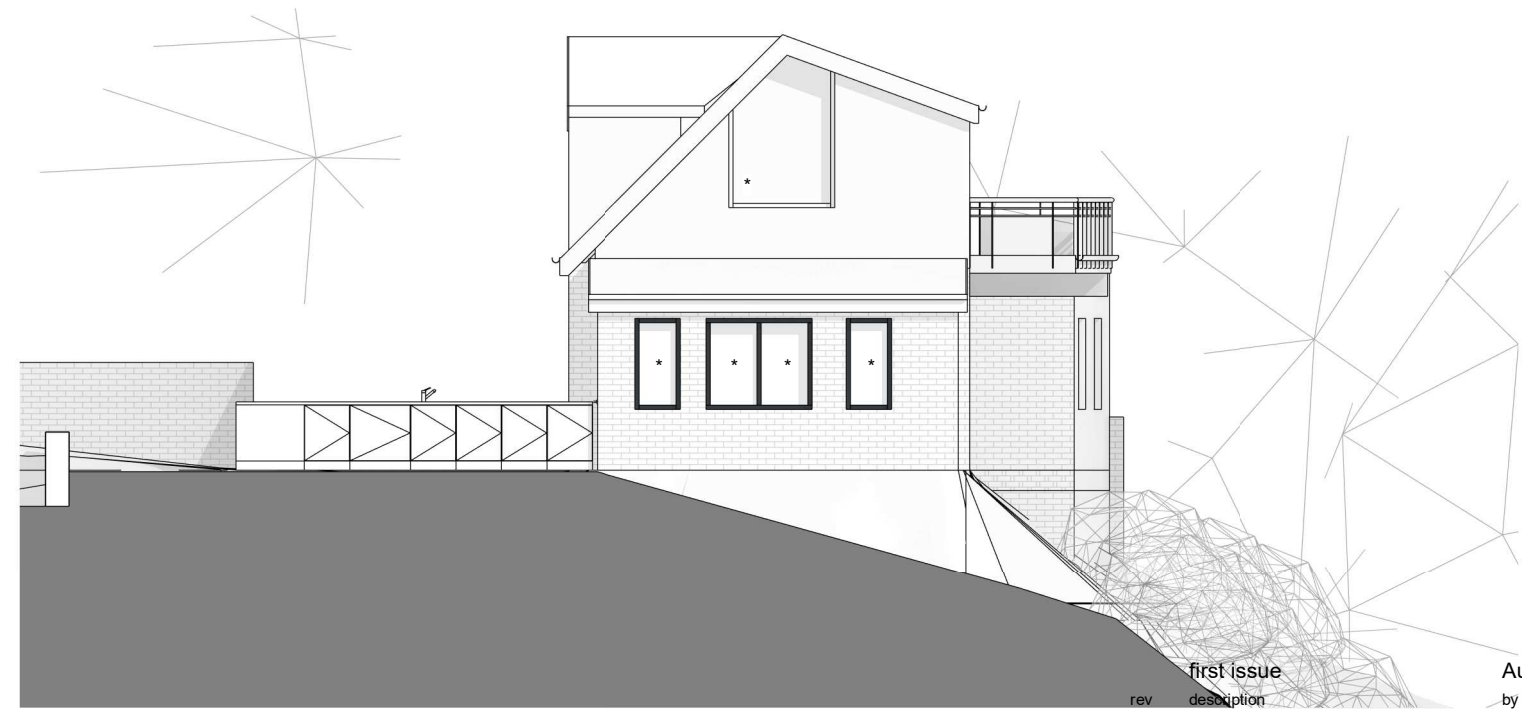

4 Existing CH - East
1 : 100

* - obscured glass

rev	description	Author by	date
	first issue		09/15/23

71 Cardiff Road, CF5 2AA
Danny Hargreaves & Carmela Carrubba

Existing Coach House Elevations

job no.	drawing no.	rev	status	scale @ A3
319	A(P)-36		Planning	1 : 100

DOWNSMERRIFIELD architects

02921 672672 www.downsmerrifield.com