


**1** Ground - Coach House  
1 : 100

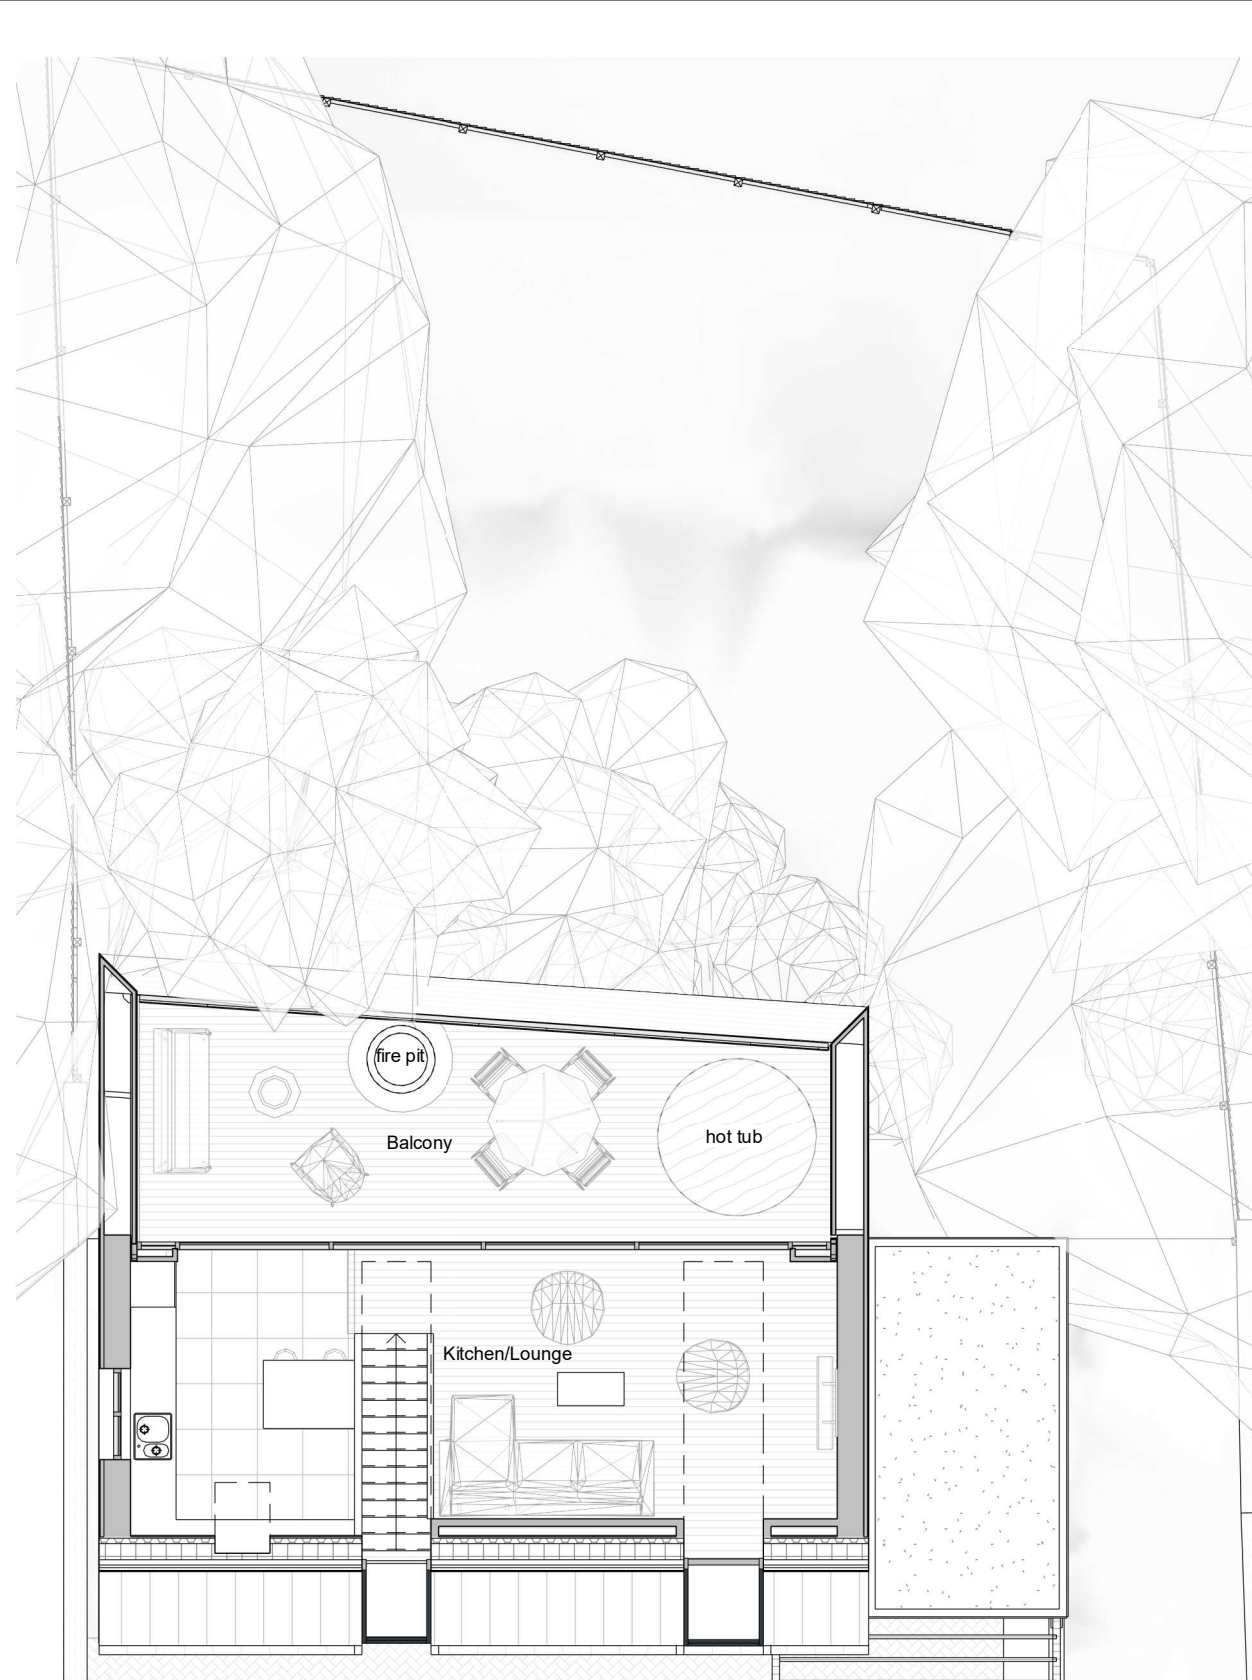

**2** First - Coach House  
1 : 100

rev	description	Author	date
	first issue	Author	09/15/23

71 Cardiff Road, CF5 2AA  
Danny Hargreaves & Carmela Carrubba

**Proposed Coach House Plans**

job no.	drawing no.	rev	status	scale @ A3
319	A(P)-37		Planning	1 : 100

DOWNSMERRIFIELD architects

02921 672672 www.downsmerrifield.com