


1 Existing Ground - CH
1 : 100

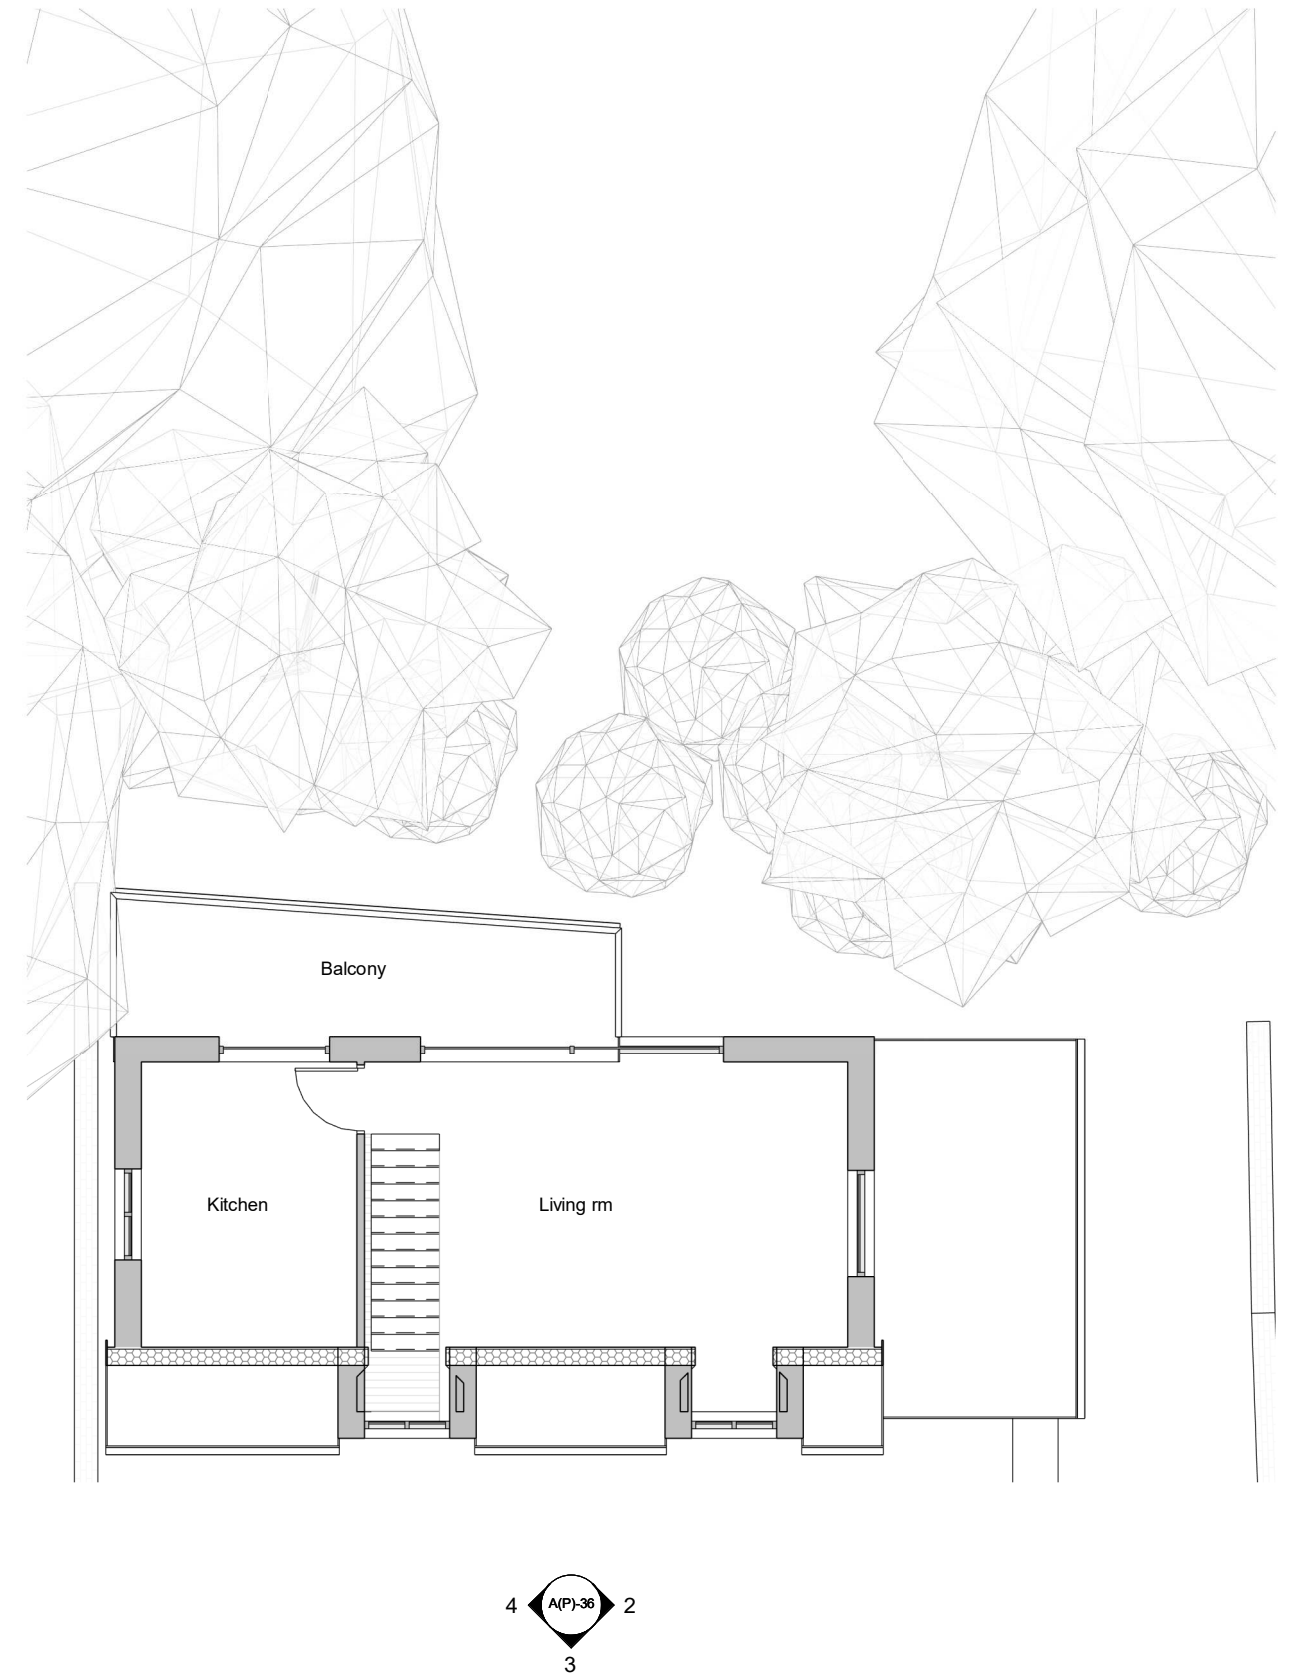

2 Existing First - CH
1 : 100

rev	description	Author by	date
	first issue	Author	09/15/23

71 Cardiff Road, CF5 2AA
Danny Hargreaves & Carmela Carrubba

Existing Coach House Plans

job no.	drawing no.	rev	status	scale @ A3
319	A(P)-35		Planning	1 : 100

DOWNSMERRIFIELD architects

02921 672672 www.downsmerrifield.com