


SITE LOCATION PLAN
AREA 36 HA
SCALE 1:2500 on A3
CENTRE COORDINATES: 394898, 837280

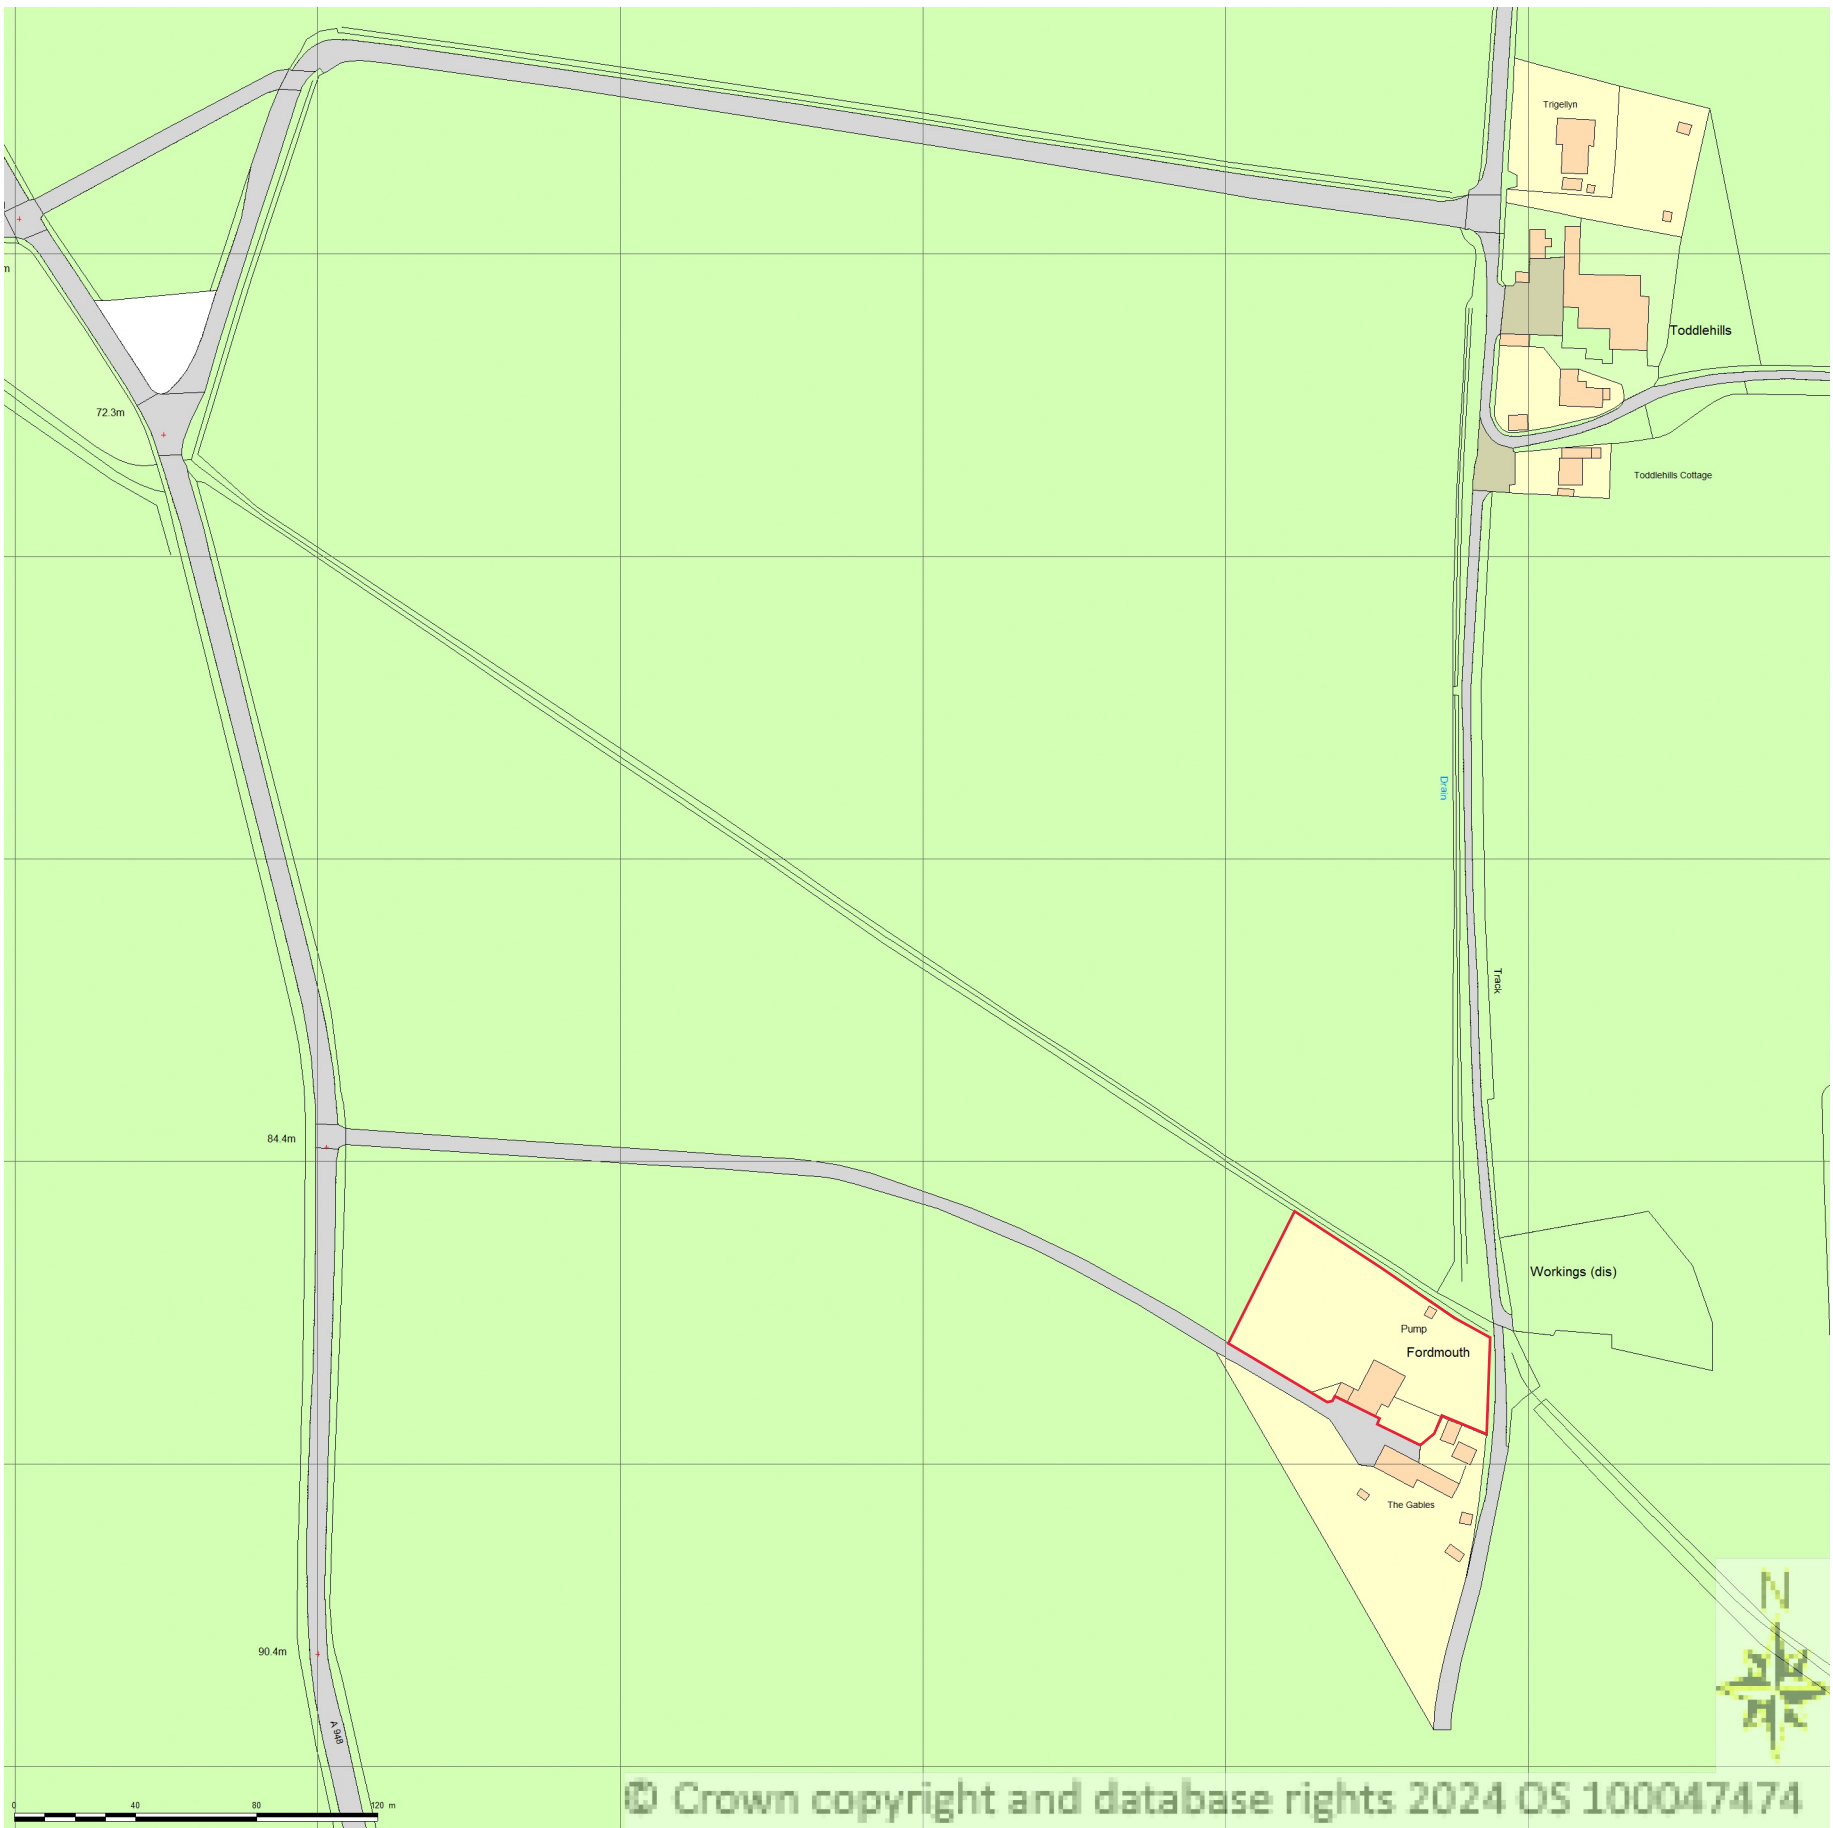

© Crown copyright and database rights 2024 OS 100047474

