



Site Block Plan

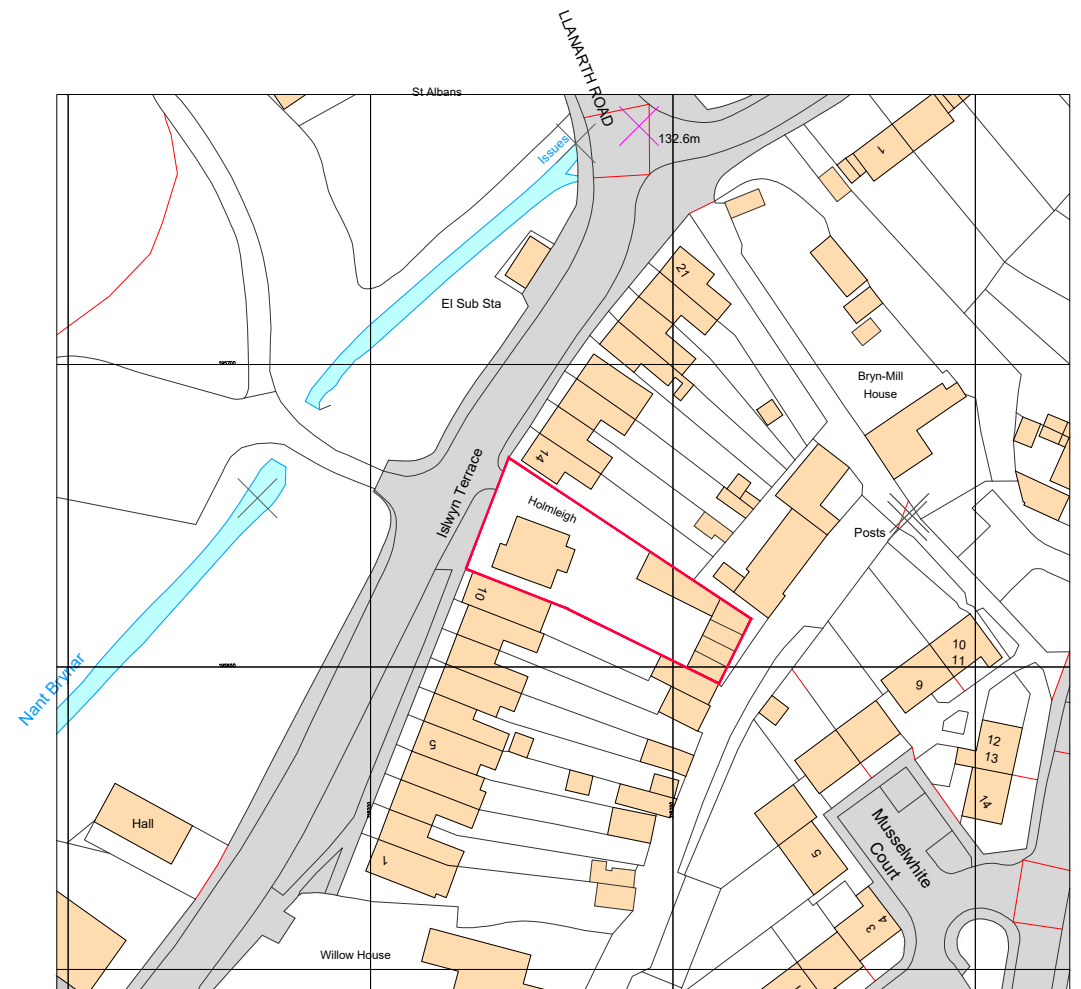

SCALE 1:500

As Existing - Block and Location Plan

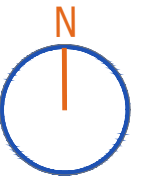


Ordnance Survey, (c) Crown Copyright 2024. All rights reserved. Licence number 100022432

Site Location Plan



SCALE 1:1250

Rev	Date	Description
 Architectural Services 11 Gilboa Road Newbridge, Newport NP11 4NJ		
Date 03.12.2023		Drawn By CJ
Scale 1:100@A3		
Client Shelly Brown		
Project Homeleigh Llanarth Road , Pontlanfraith NP12 2LH		
Title As Existing Block & Location Plan		
Drawing No. J002-EX-01.0		Rev.