
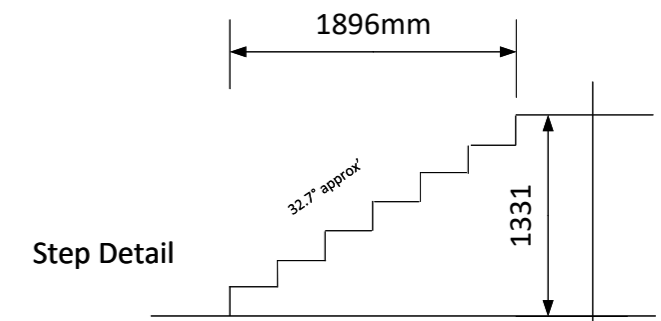


NOTE – All dimensions are approximate and to be checked by contractor on site prior to setting out

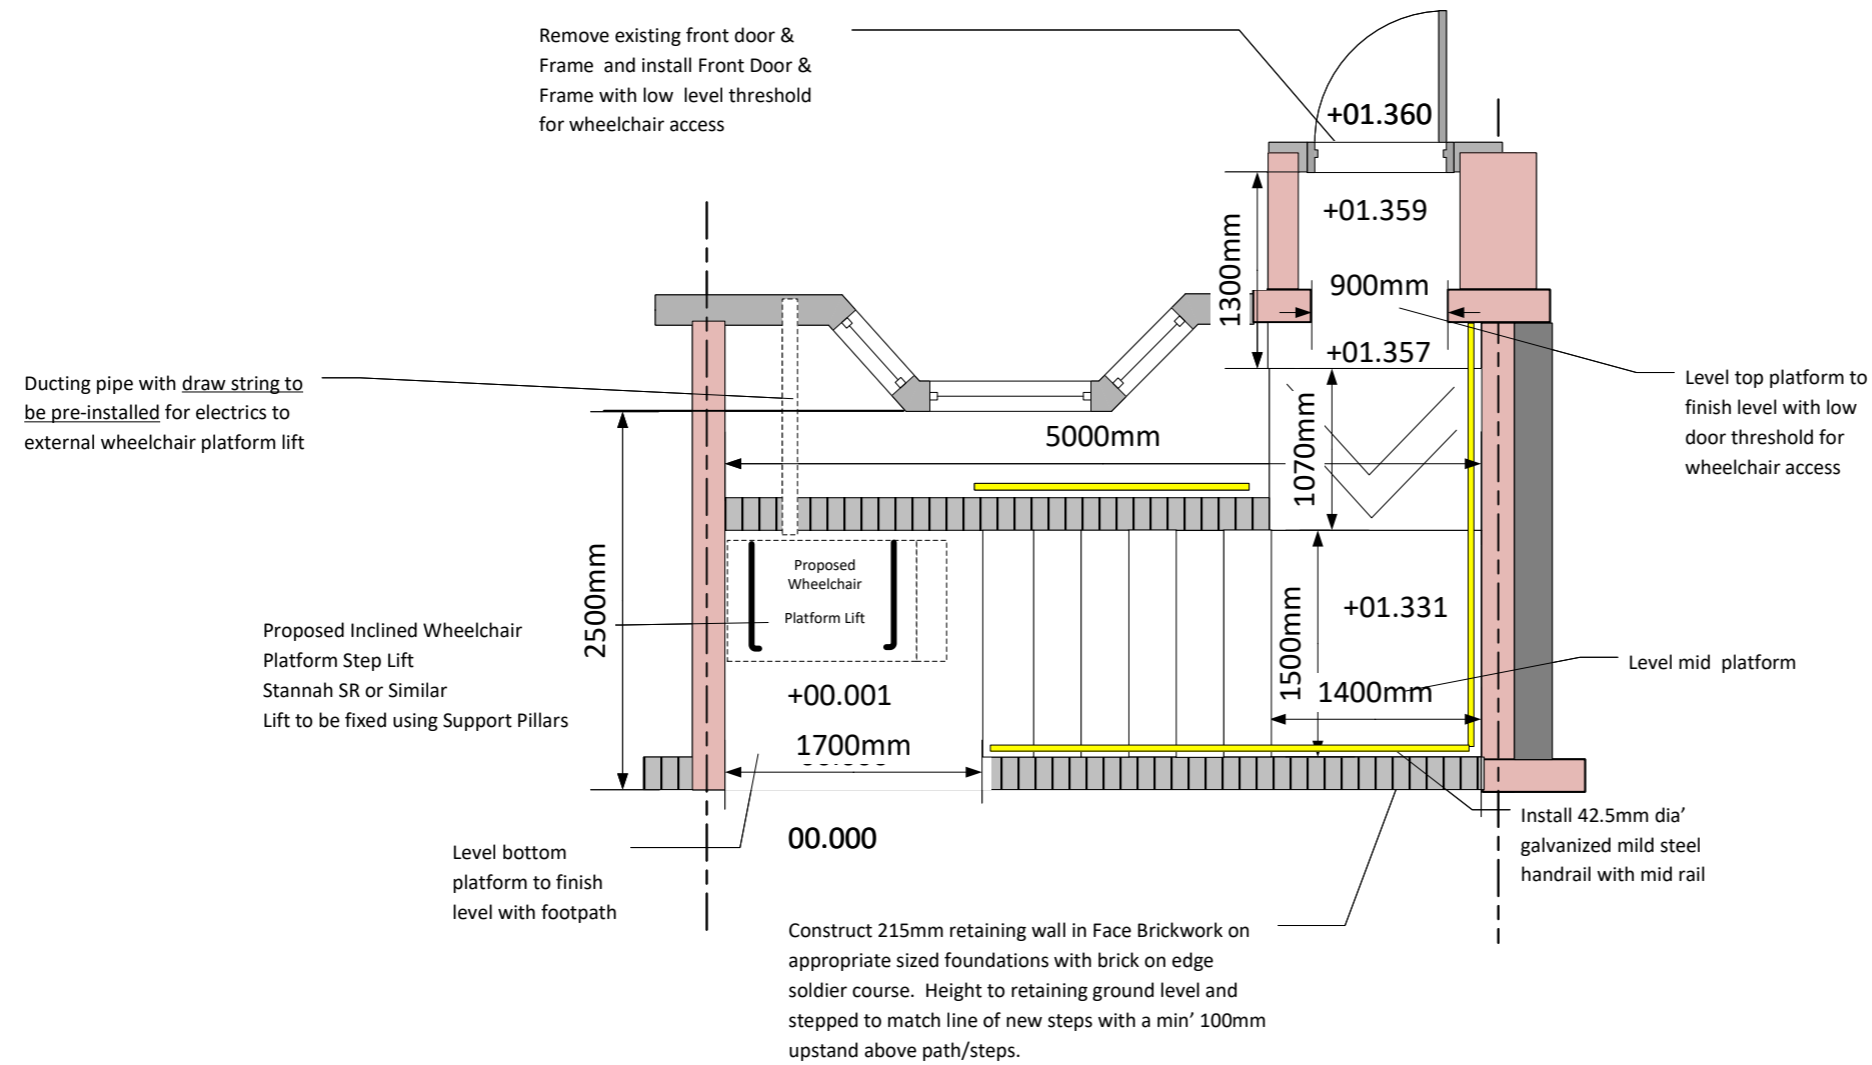

Note

It is essential that any deviation from the drawing or schedule of works is discussed and agreed with the Technical Officer

Adaptation - Construct Steps/Wheelchair Platform Lift – Proposed Layout	
46 Thomas Street	
Abertridwr CF83 4AZ	
Scale 1:50	Drawn by C.Watts