

EXISTING  
ELEVATIONS  
1:100 SCALE



EAST ELEVATION



NORTH ELEVATION

EXISTING  
ELEVATIONS  
1:100 SCALE




SOUTH ELEVATION




WEST ELEVATION




PROPOSED BLOCK PLAN 1:200 SCALE

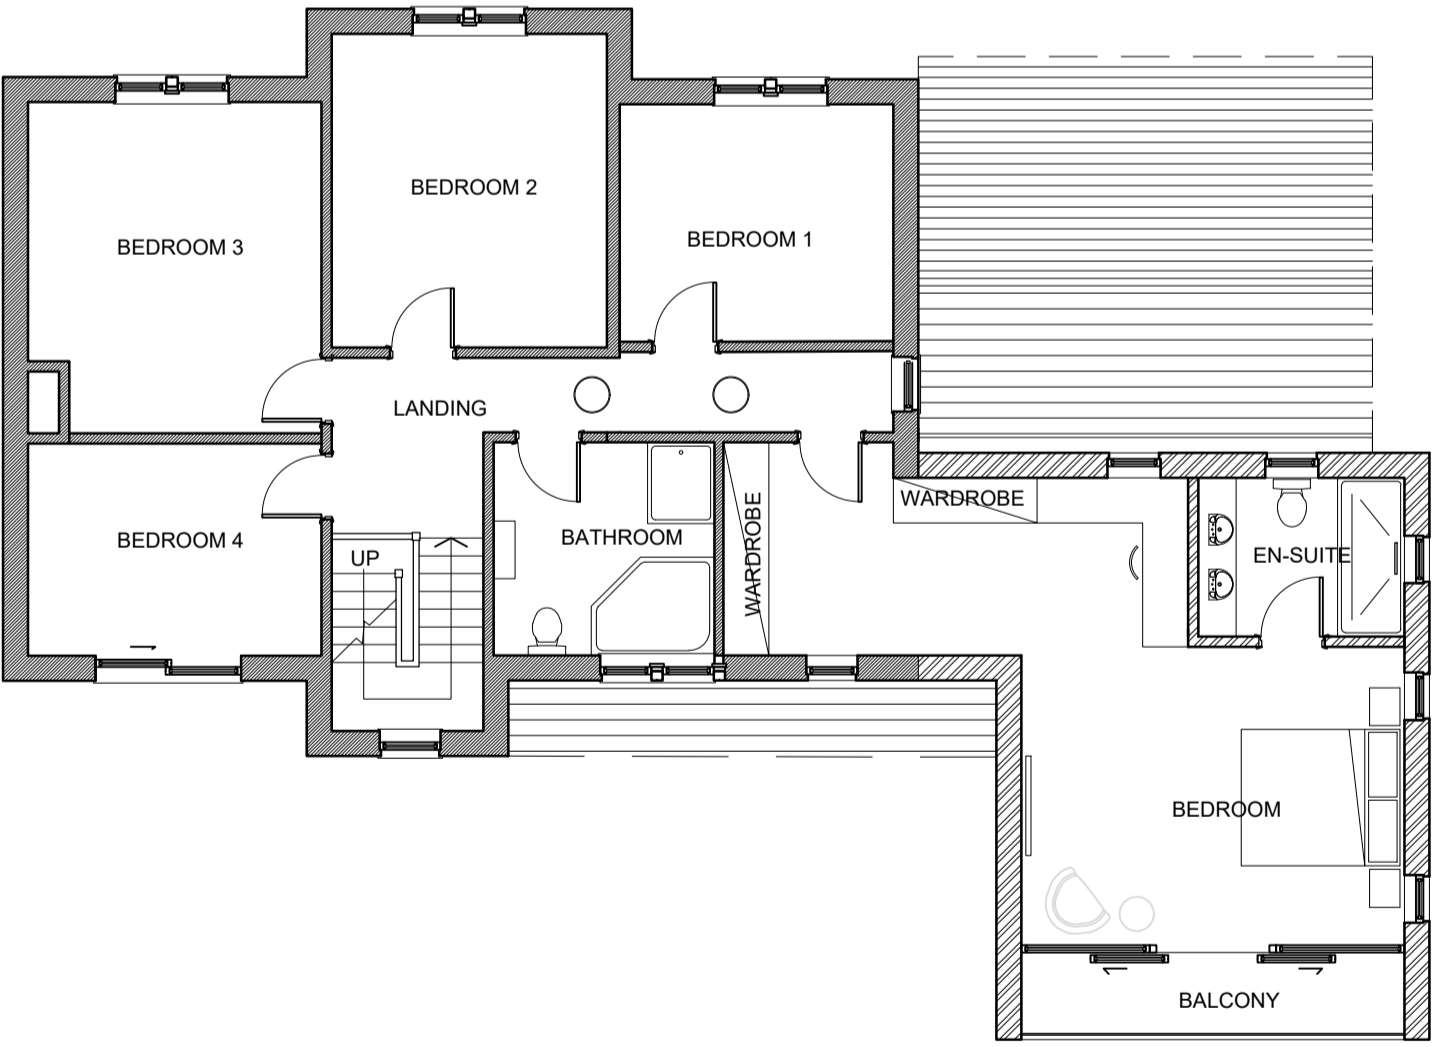

PROPOSED FIRST FLOOR PLAN 1:100 SCALE

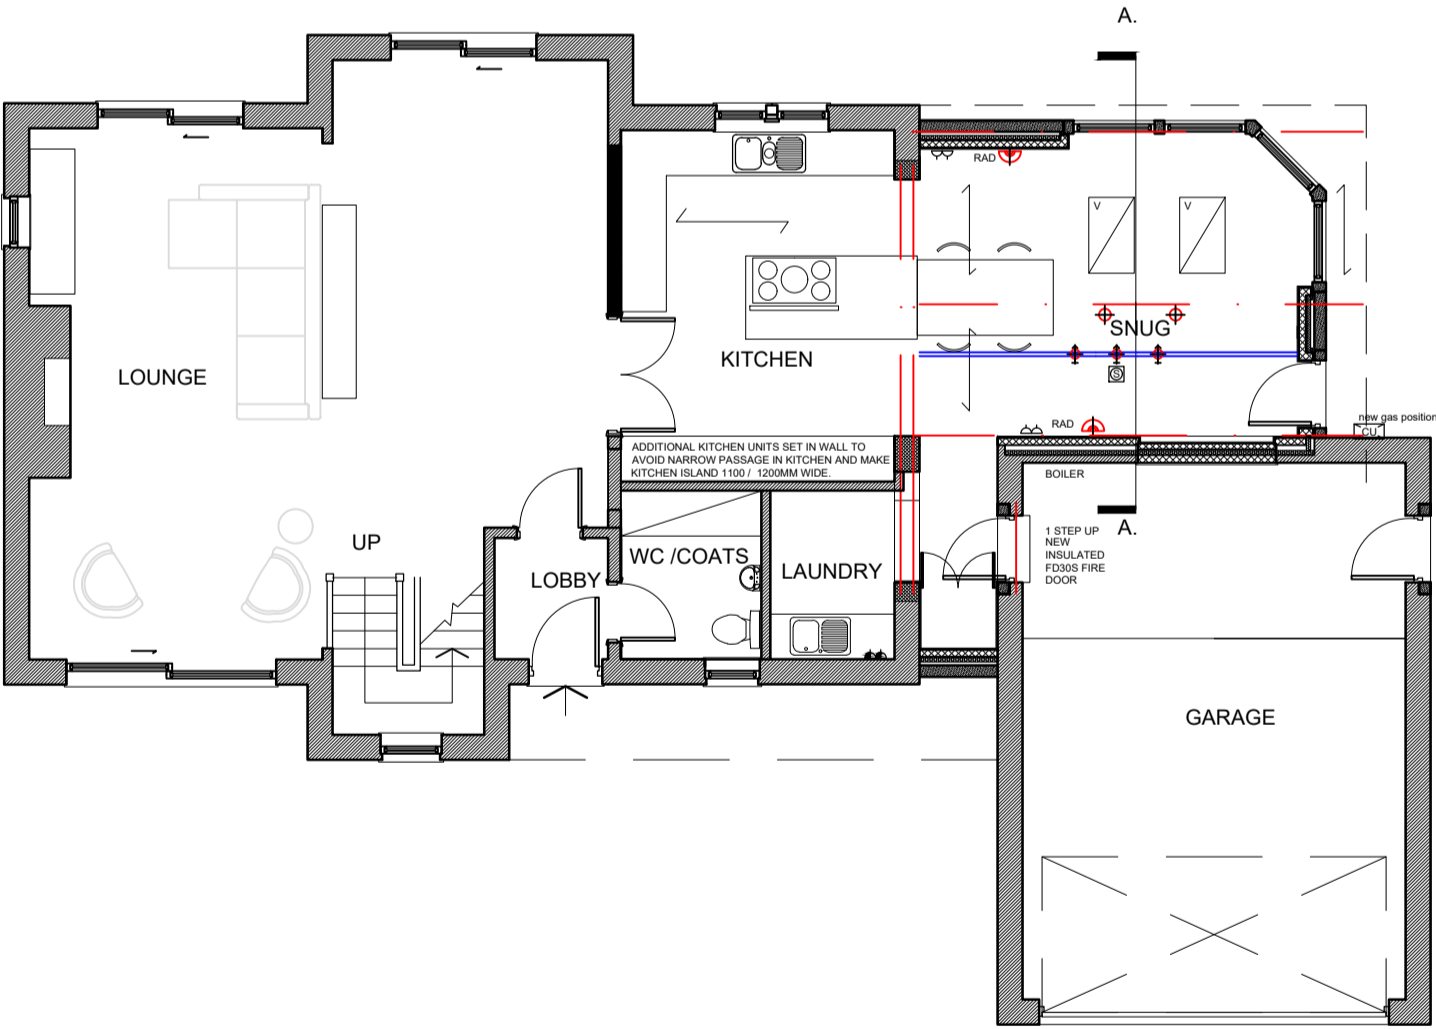

PROPOSED GROUND FLOOR PLAN 1:100 SCALE

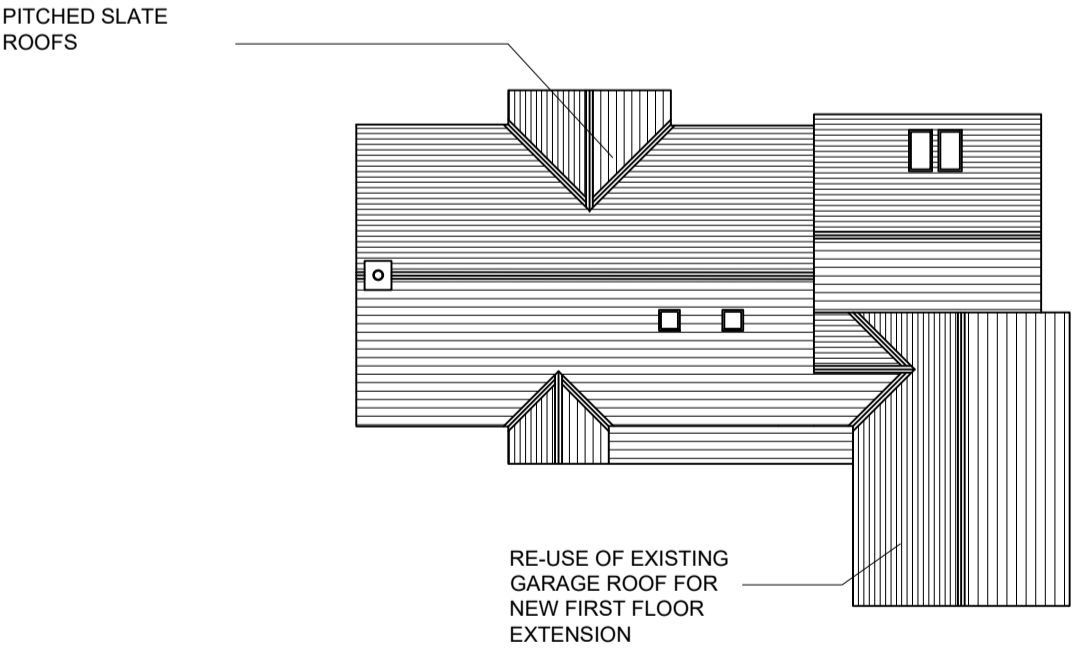

PROPOSED ROOF PLAN 1:200 SCALE