


520200

520300

160100

160100

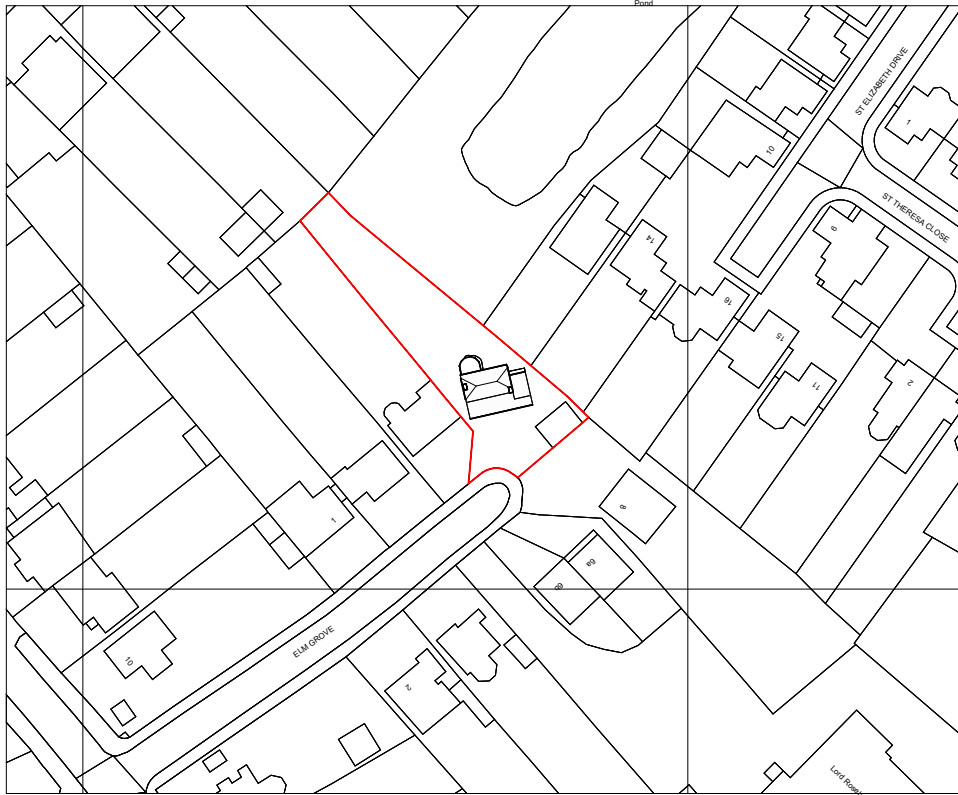

(c) Crown Copyright and Database Rights 2022 OS 100060020

520200

520300

Location Plan



GRAPHIC SCALE: 1:1250

FLUENT
ARCHITECTURAL DESIGN SERVICES

TEL: 0800 043 8838
E-MAIL: INFO@FLUENT-ADS.CO.UK
WEB: FLUENT-ADS.CO.UK

7 Elm Grove. Epsom		Drawing number	No.	Description	Date
		P.000			
Location Plan		Project number			
		2045			
Drawn by	Date	Scale @ A4	Rev		
SZ	21.02.2023	1 : 1250			