




North

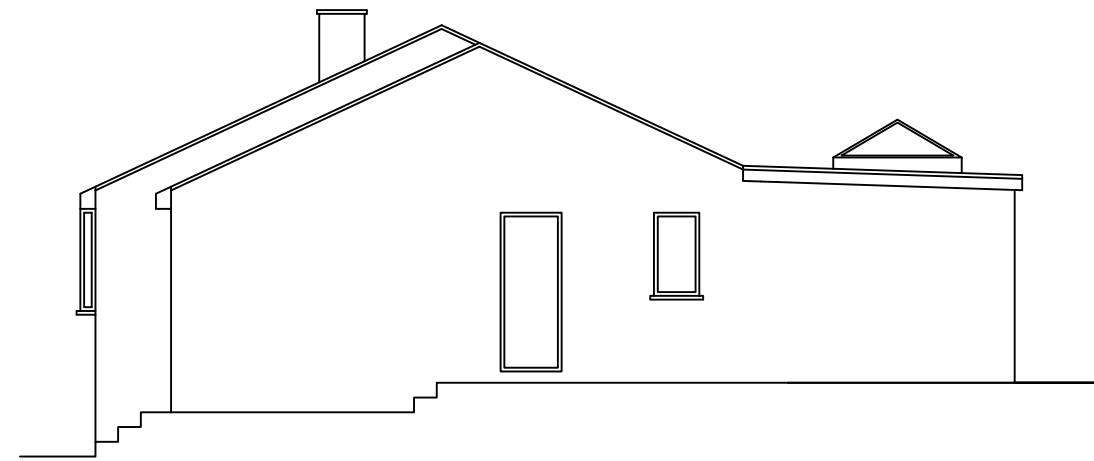

West

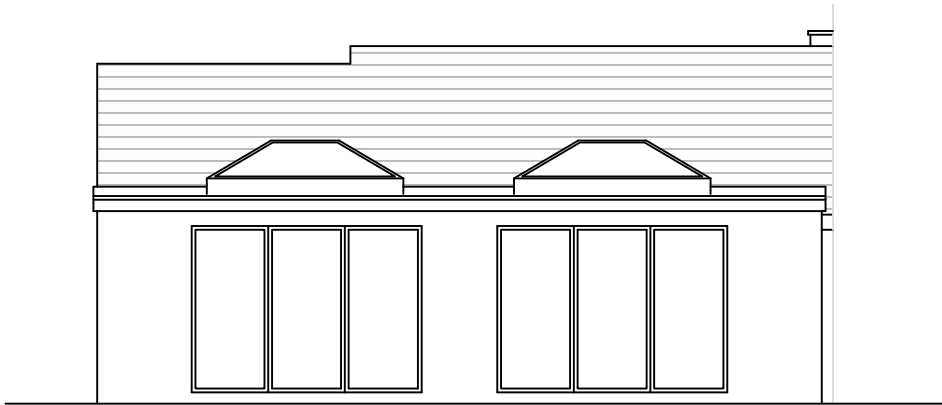

South

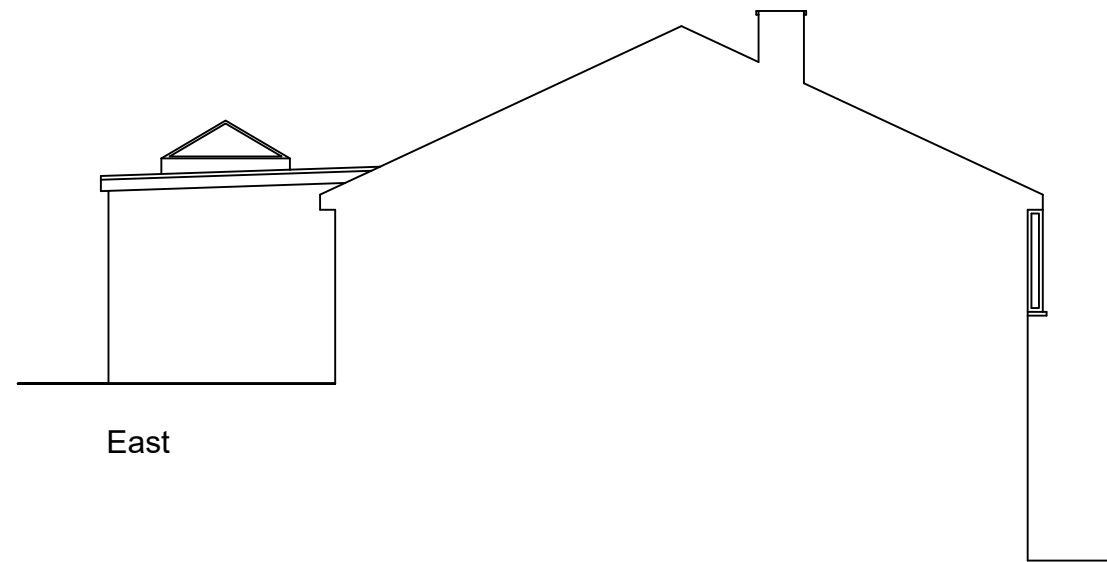

East

26 Sunnydale Ridge, Otley
Mark Dexter

Proposed Elevations

Dwg No: 2403.302
Revision: -
Scale: 1:100 @ A3
Date: Feb 2024



2 Westbourne Drive
Menston
Ilkley
LS29 6EL

+44 (0)7815 125 515
www.flinnarchitecture.com