




North

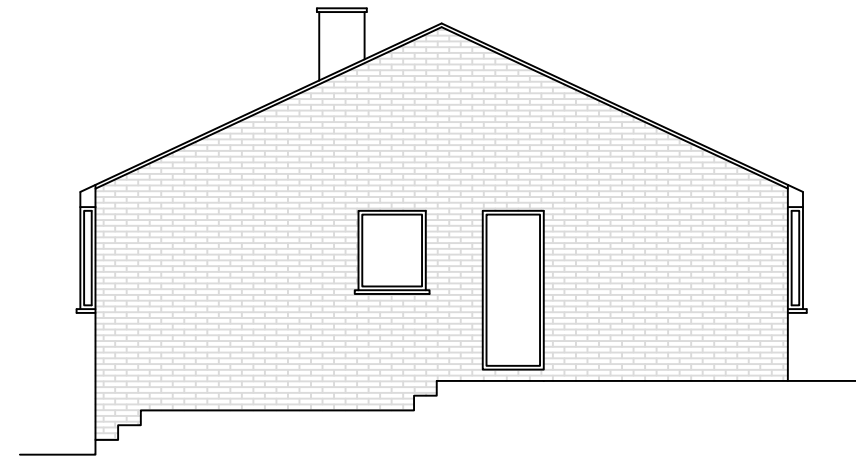

West

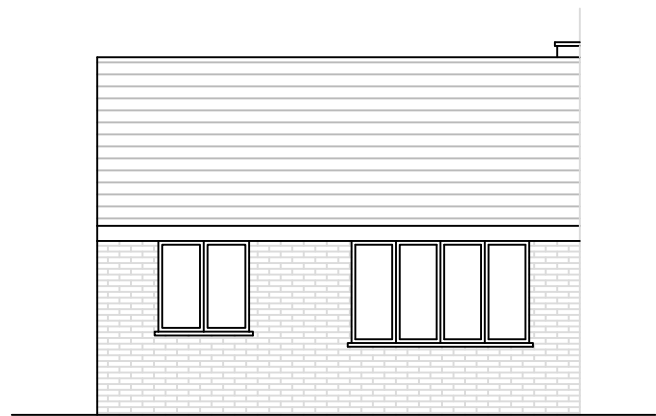

South

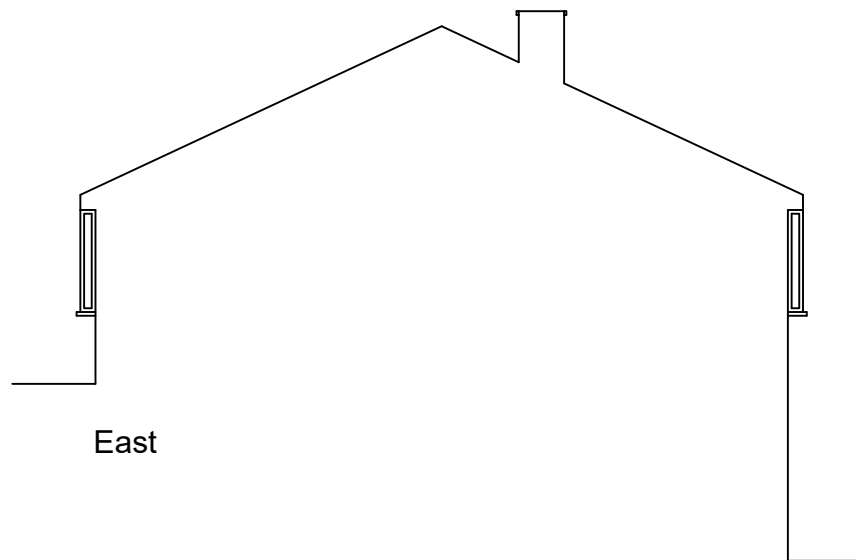

East

26 Sunnydale Ridge, Otley  
Mark Dexter

## Existing Elevations

Dwg No: 2403.301  
Revision: -  
Scale: 1:100 @ A3  
Date: Feb 2024



2 Westbourne Drive  
Menston  
Ilkley  
LS29 6EL

+44 (0)7815 125 515  
www.flinnarchitecture.com