


existing front elevation



existing side elevation

existing side elevation

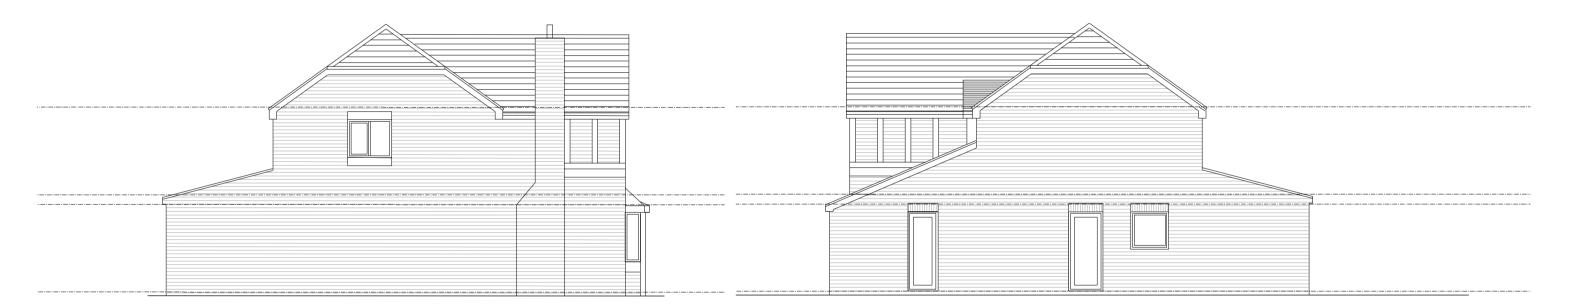

2 Wike Ridge Mews

north point.

Existing Elevations paper size.

01/02/24 1:100 @ A3 A3 A3 drawing status. A3