


All work to be carried out in accordance with the requirements of the Building Regulations, Water Authority and the Construction (Design and Management) Regulations currently in force.

Do not scale from this drawing. Architect to be notified of any discrepancies.

Verify relevant dimensions on site before commencing work or preparing shop drawings. This drawing is copyright.

Rev: _____ Date: _____ Action: _____ Initials: _____

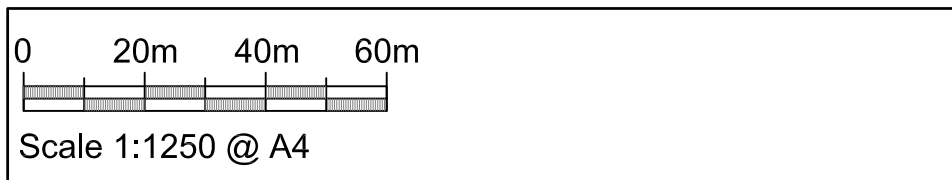

Mr A & Mrs K Audsley
12 Croft End Wetherby

Location Plan

Scale: 1:1250 @ A4 Client No: 506 Job No: 07 Drg No: LP

Rimani House 14 -16 Hall Street
Halifax West Yorkshire HX1 5BB
telephone 01422 323911
email gs@stott-thompson.com

Maple House Newton Road
Tallerton York YO61 1QX
telephone 077341 37656
email ht@stott-thompson.com

stott
thompson
architects