
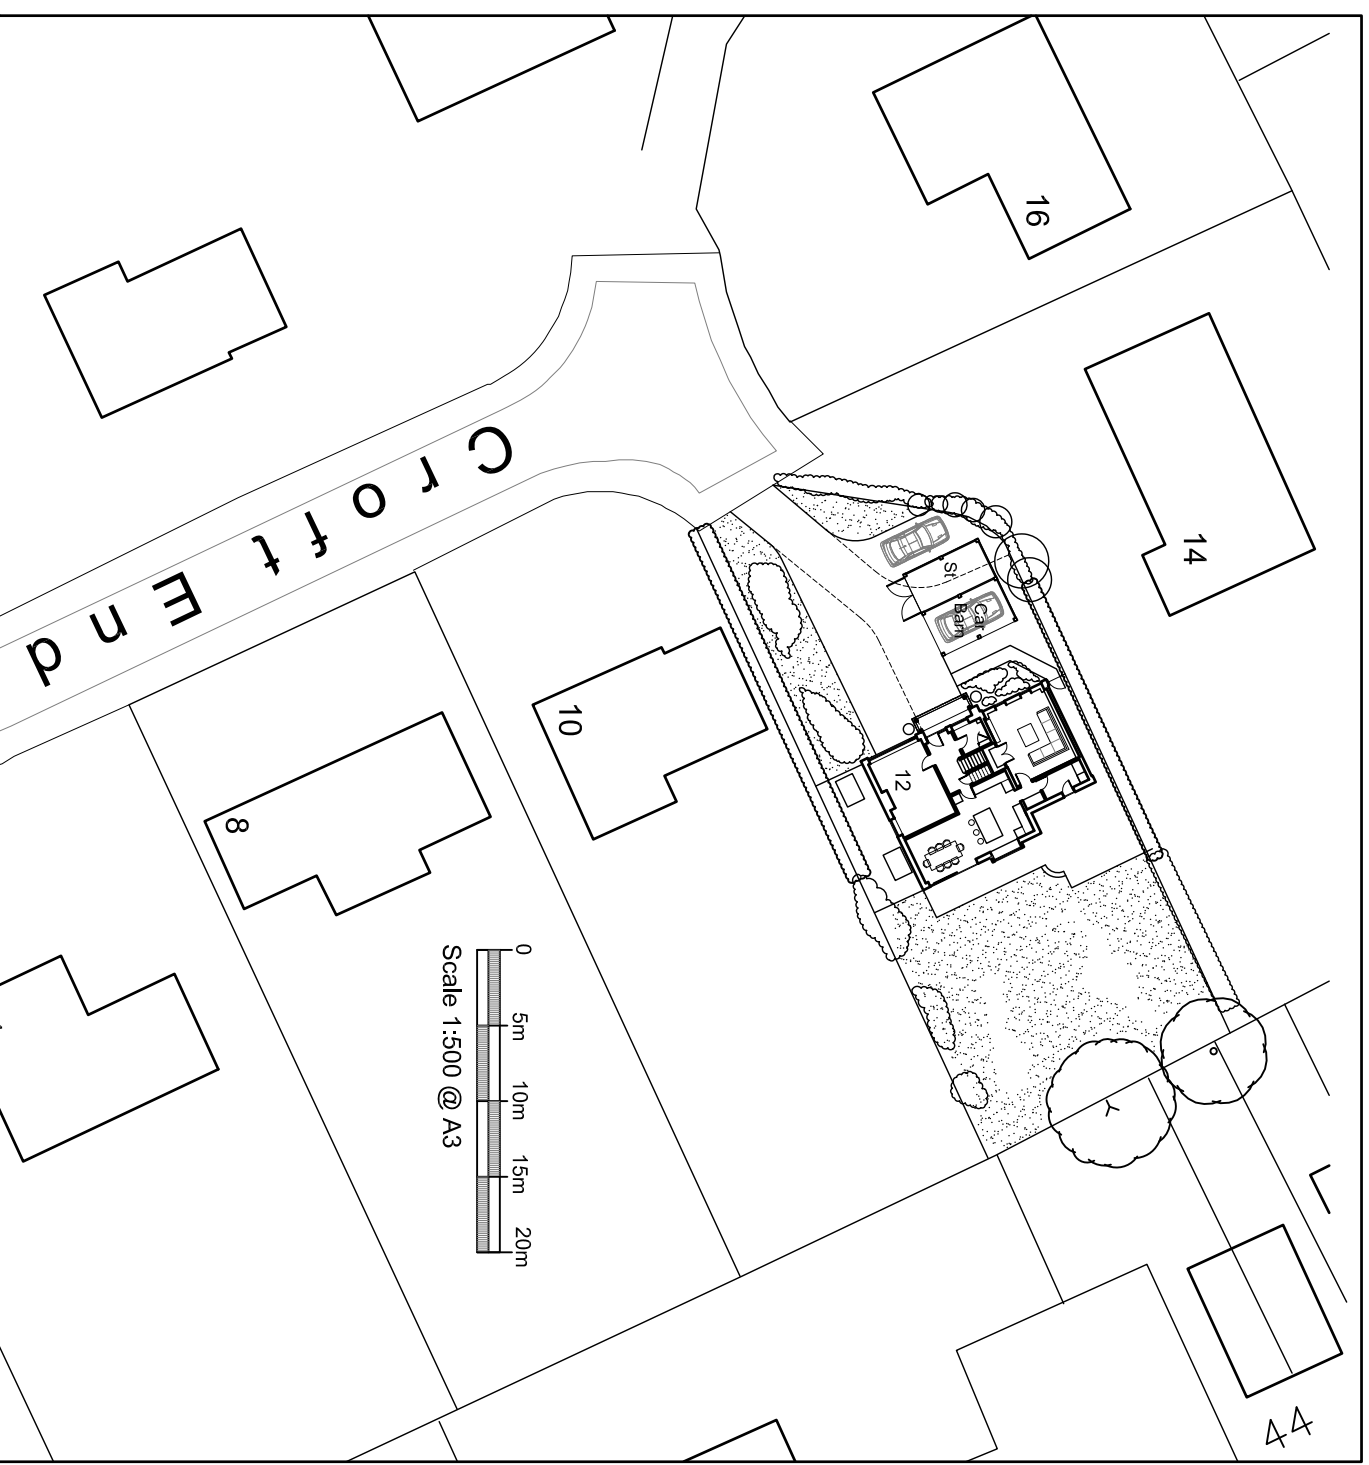


Block Plan as Existing
1-500

Mr A & Mrs K Audsley
12 Croft End Wetherby

Block Plan as Existing & Proposed

Scale: 1:500 @ A3 Client No: 506 Job No: 07 Dwg No: 03A

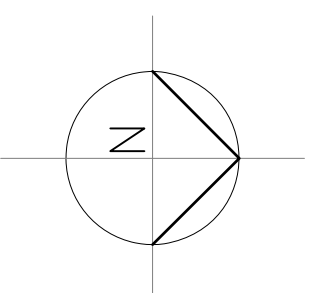

Block Plan as Proposed
1-500


All work to be carried out in accordance with the requirements of the Building Regulations, Water Authority and the Construction (Design and Management) Regulations currently in force.
Do not scale from this drawing. Architect to be notified of any discrepancies.
Verify relevant dimensions on site before commencing work or preparing shop drawings. This drawing is copyright.

Author: Hills:
Rev: Date: A 16 Feb 24 Prepared for planning application submission HIT

Preliminary

Rural House 14-18 Hill Street
 Telephone 01422 202811
 email gs@stthompson.com

Maple House, Newton Road
 Newton York OX24 1JG
 Telephone 07243 11026
 email h@stthompson.com

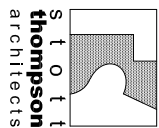
**stott
thompson**
 architects