

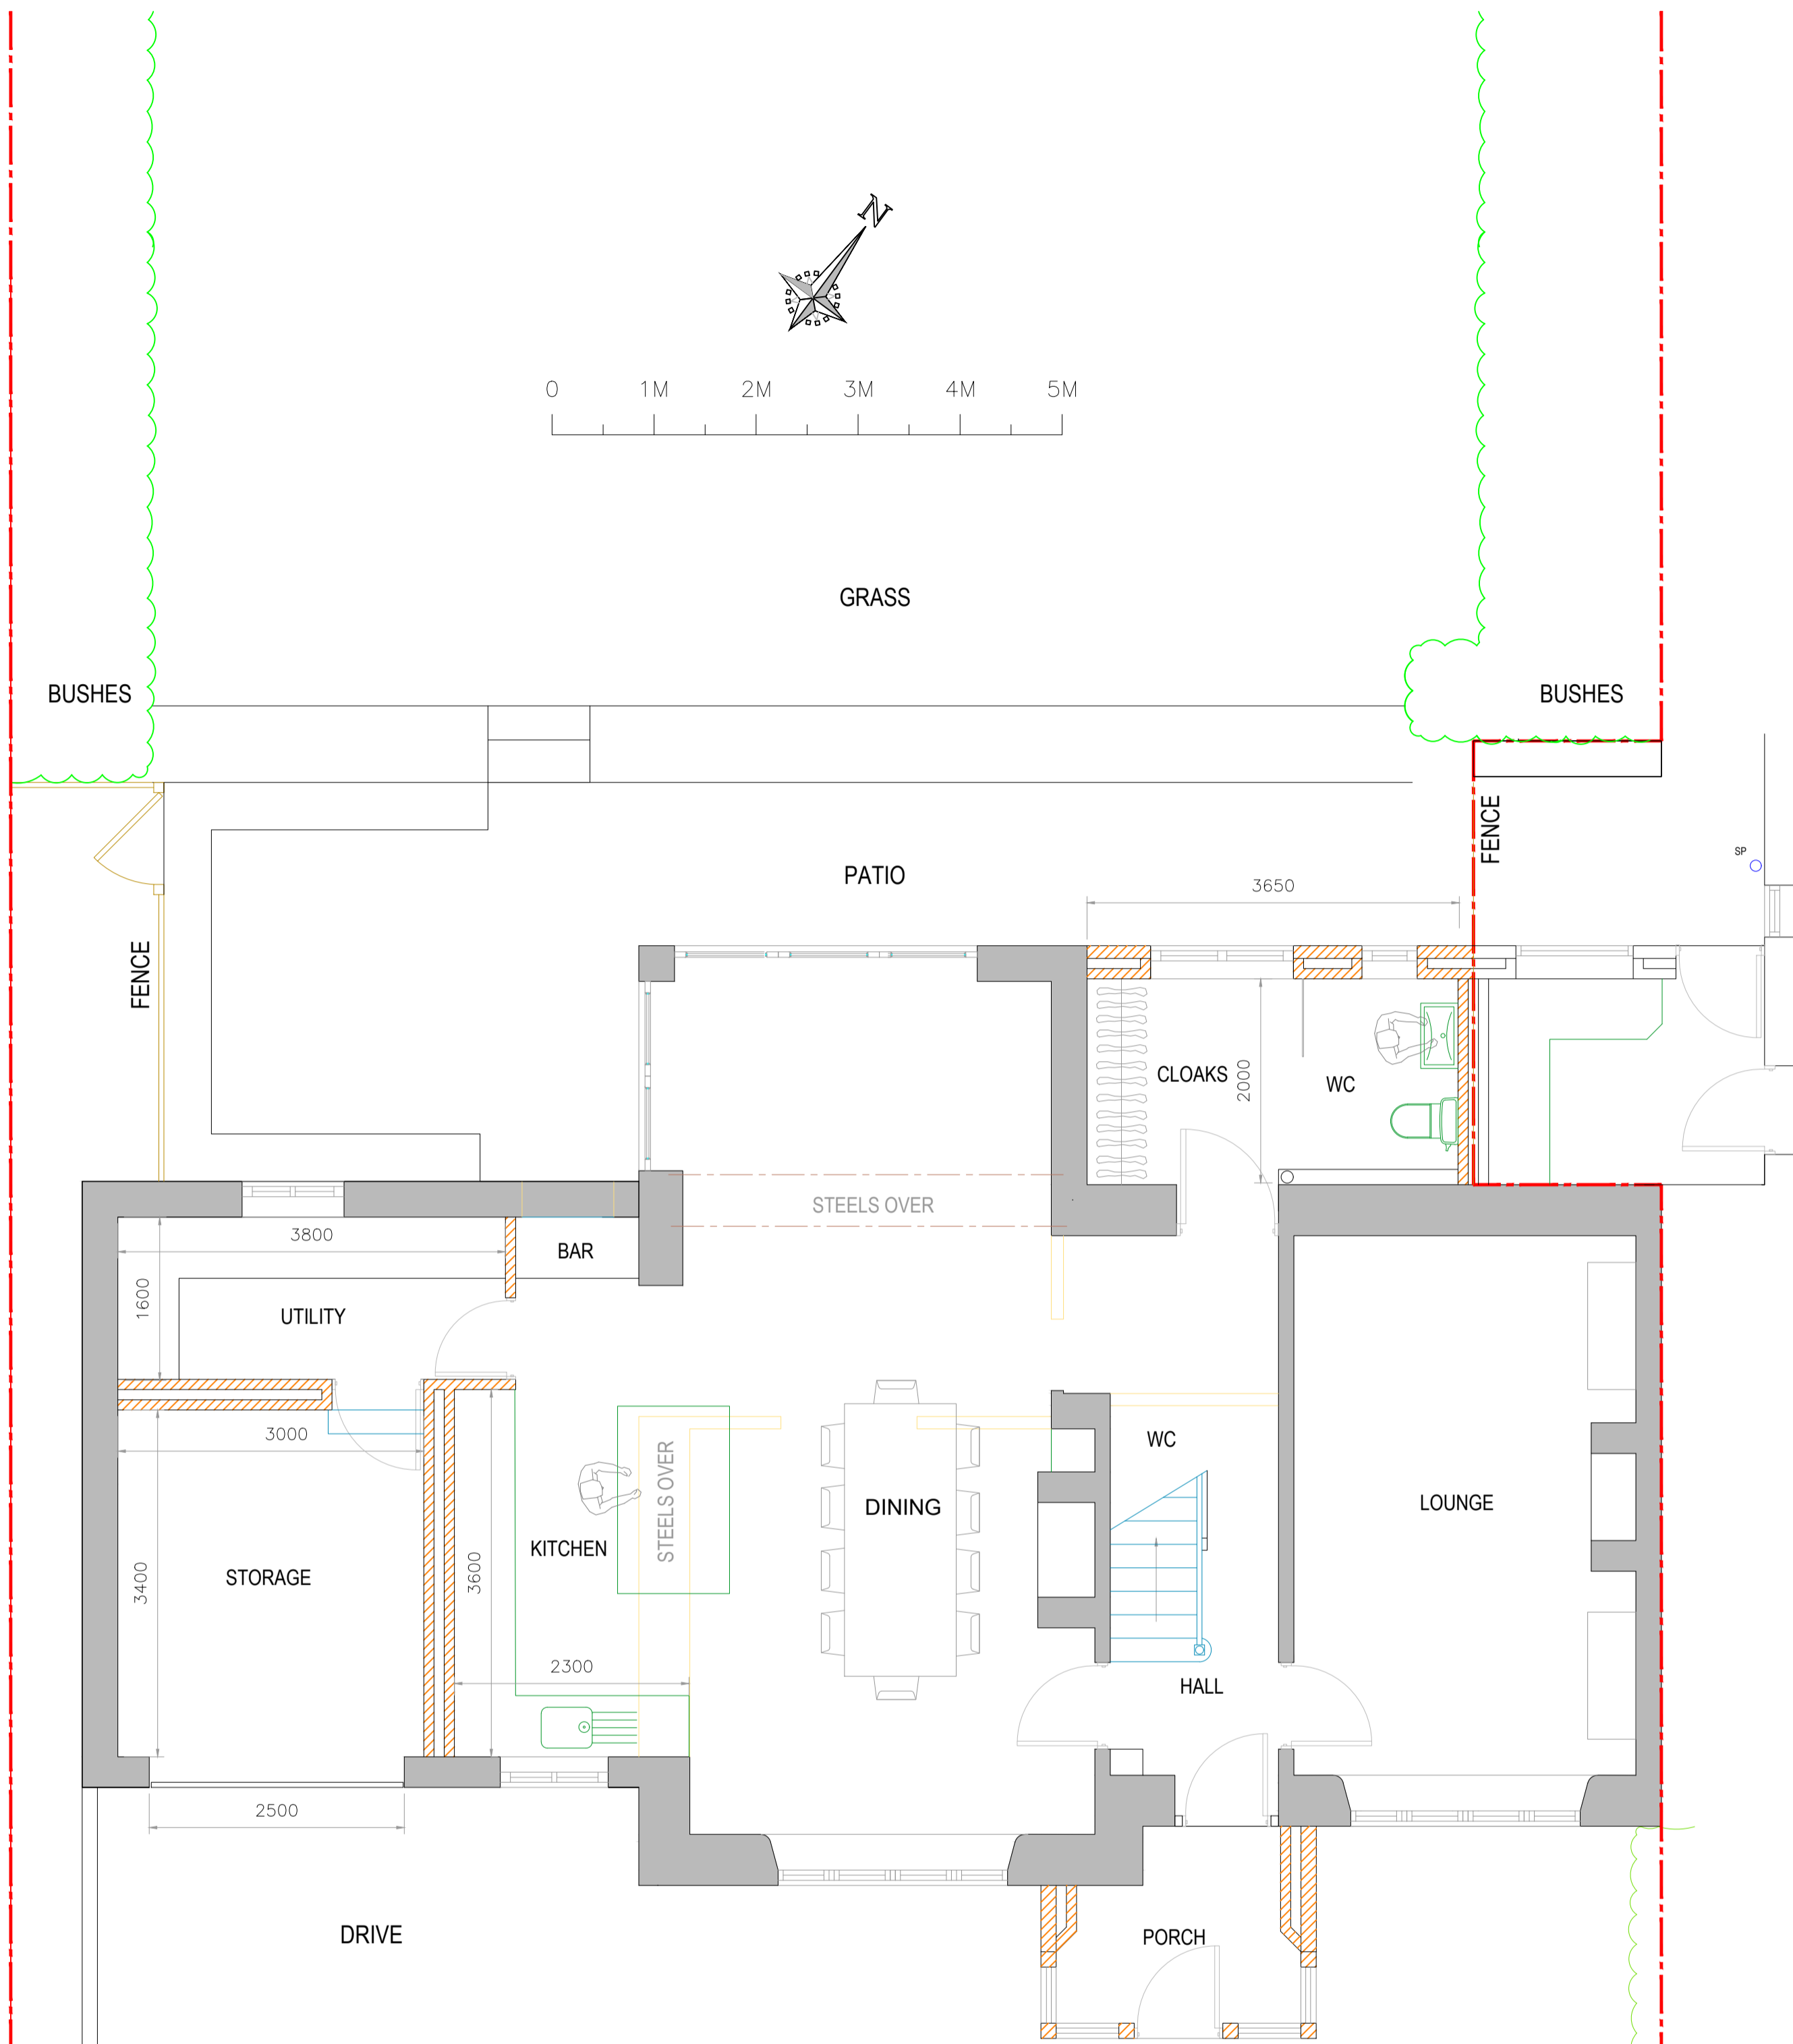
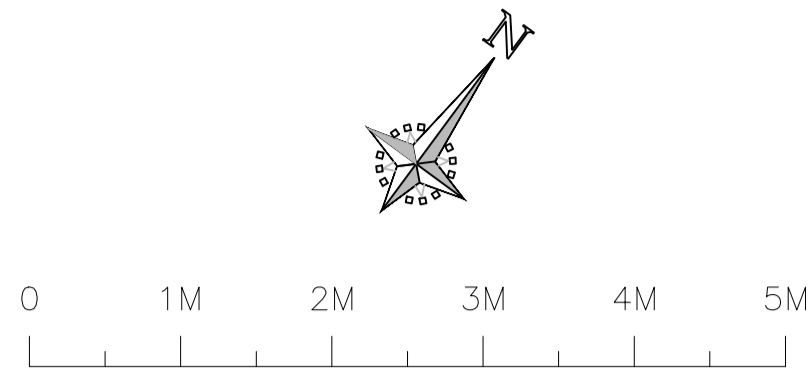


NEIGHBOURS 2 STOREY GABLE

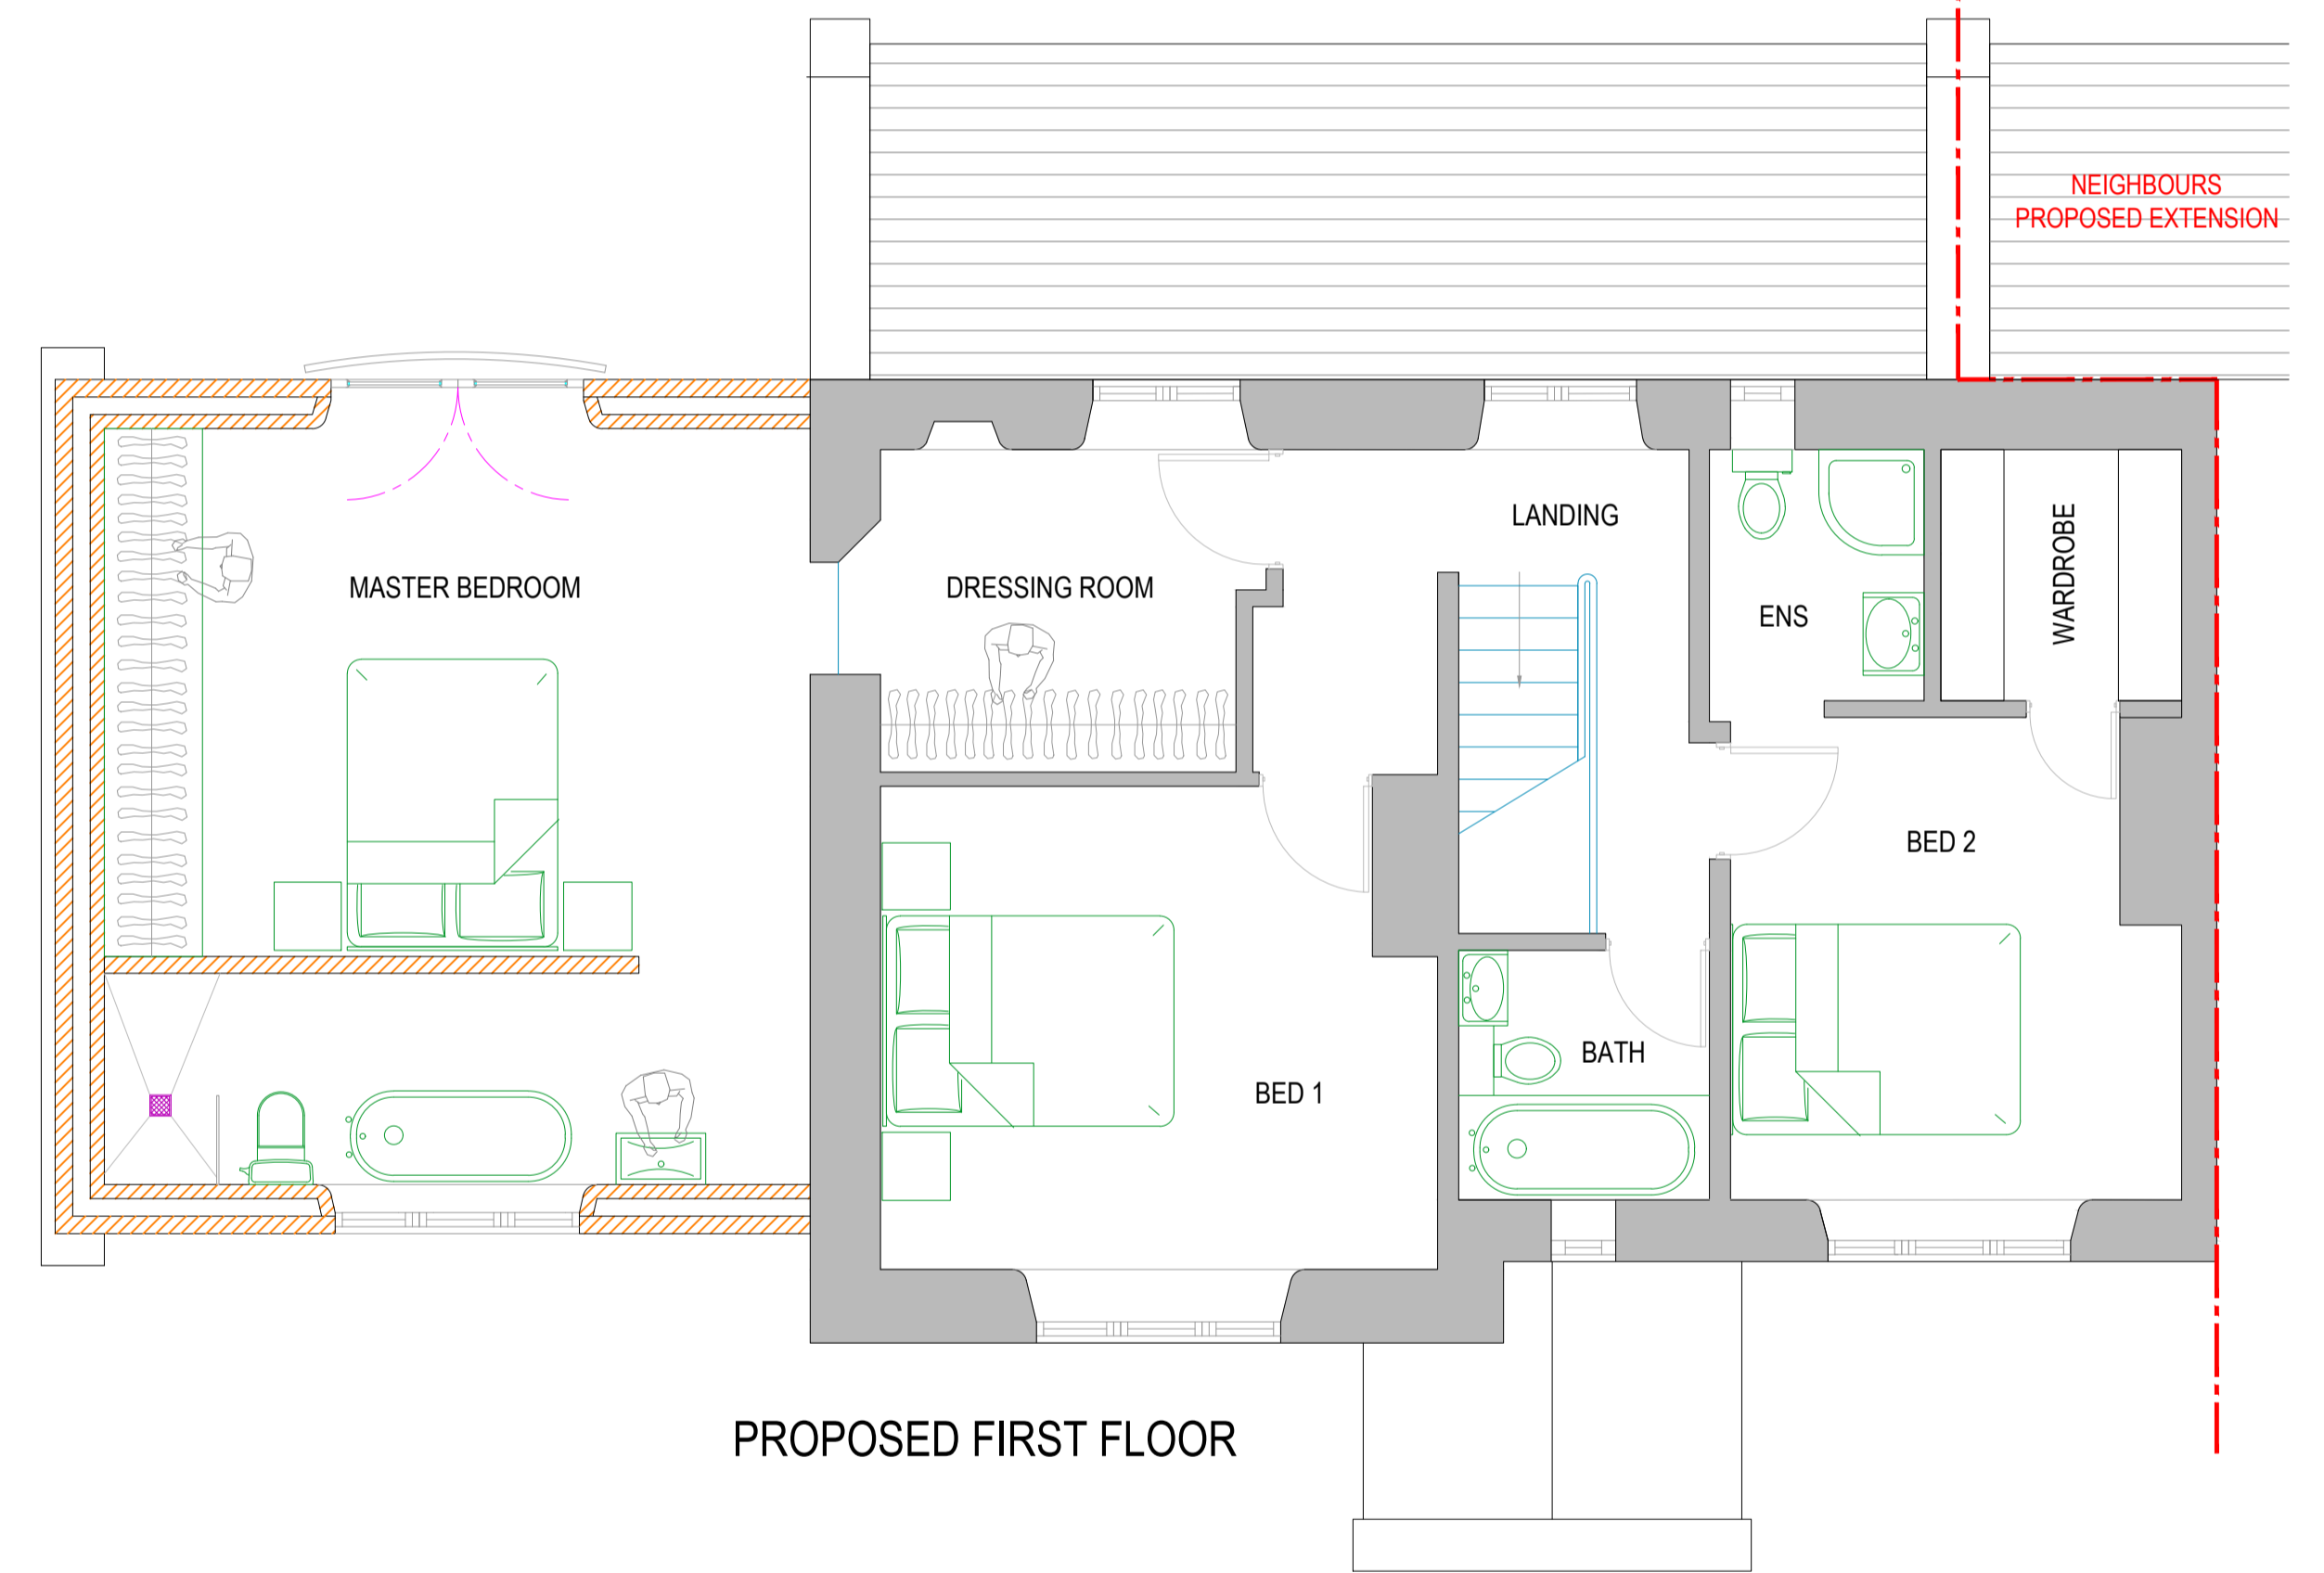

PROPOSED GROUND FLOOR

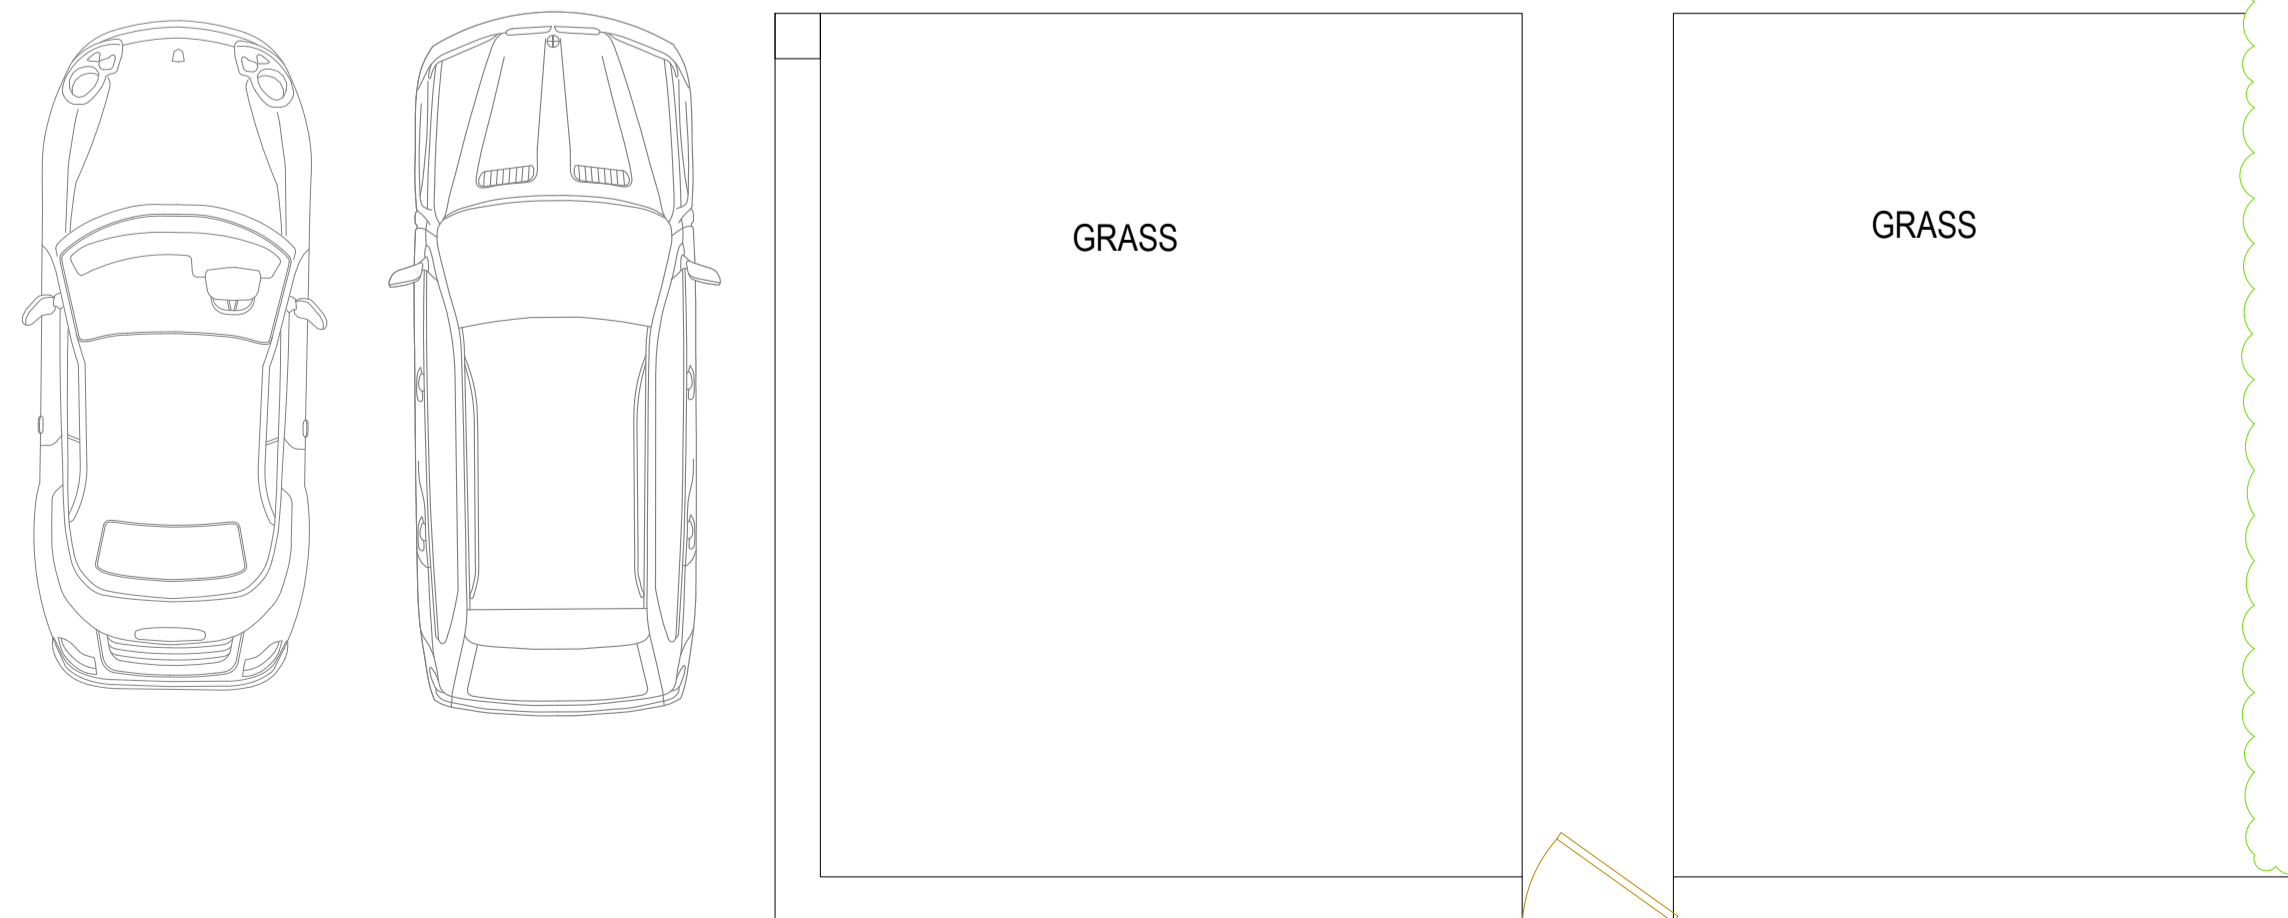

PROPOSED FIRST FLOOR



CLIENT
MRS NICKY YOUNG

PROJECT
FARM COTTAGE, WOODLANDS DRIVE
RAWDON LS19 6JX

TITLE
PROPOSED PLANS

SCALE 1:50 DATE 11/10/23

DRAWN ACD CHECKED

3646 03