
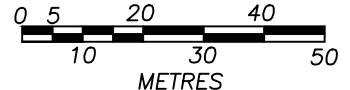
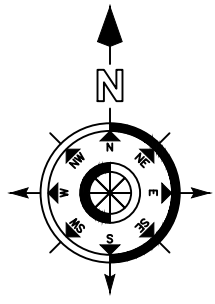


MapServe®

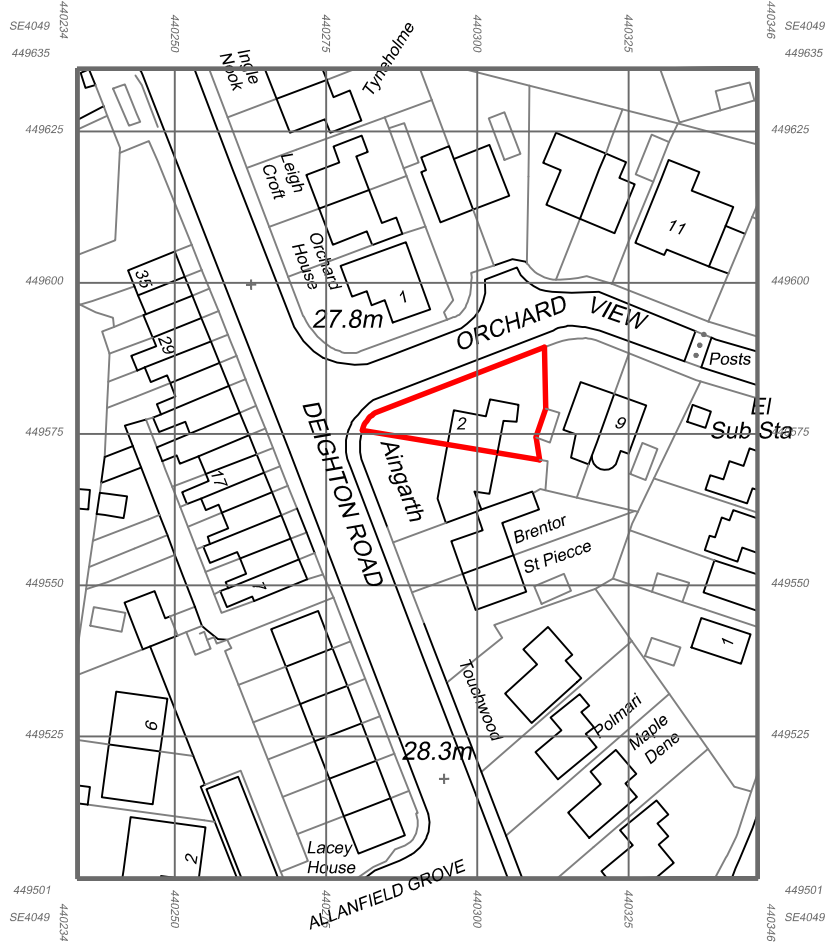

© Crown copyright 2024 Ordnance Survey 100053143

PROJECT 2 Orchard View Wetherby LS22 7QQ	TITLE	SCALE 1:1250	DATE FEB/24
	LOCATION PLAN	JOB No 1456	DRAWN O.S.
		DWG No 1.3	REV