




SITE LOCATION PLAN 1:1250

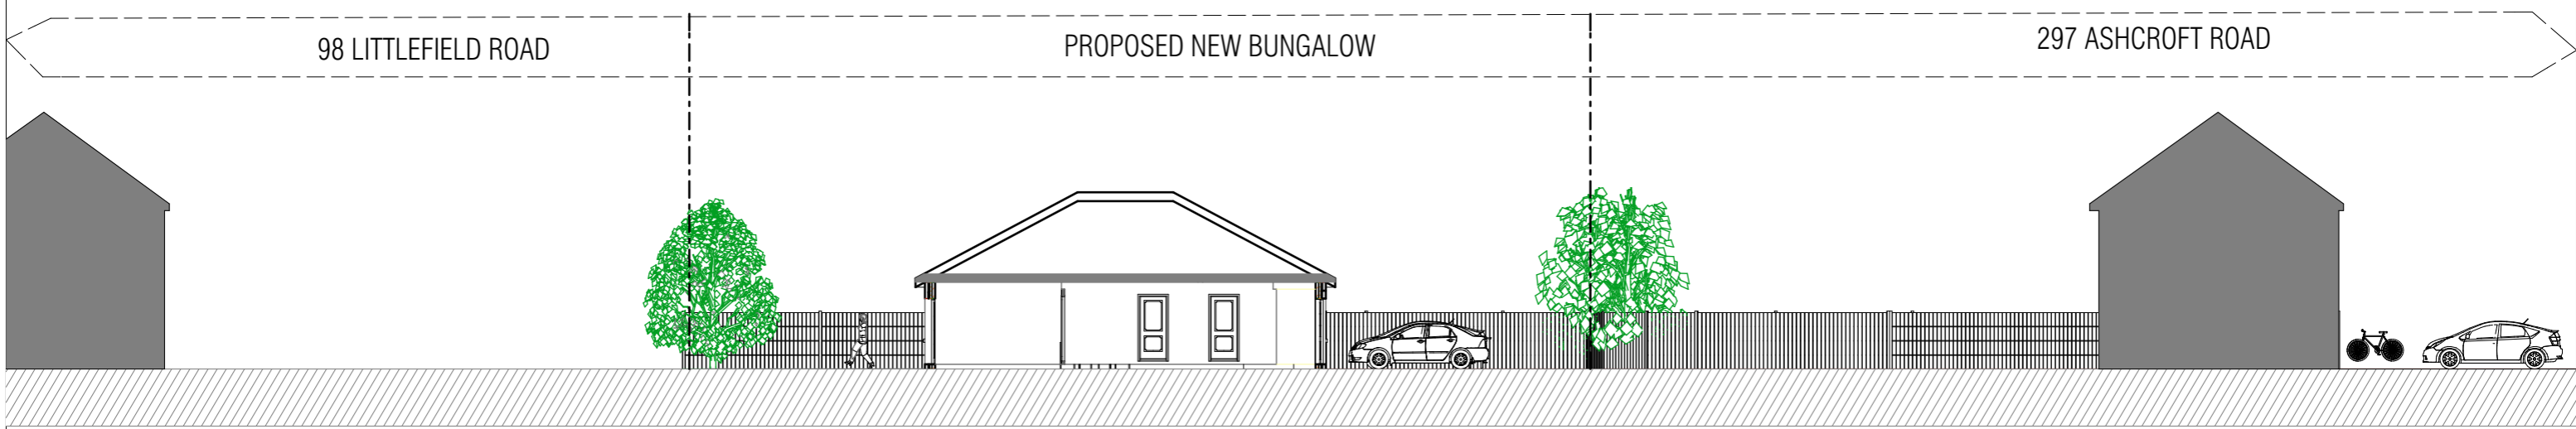

S-11 SECTION A-A 1:200

REV A MINOR AMENDMENT 28-02-2024

Purpose of Issue	status <b>01</b>	Drawn By Checked By Approved By	Date Date Date	Scales @ A3 <b>1:1250, 1:200</b>	Project No. 22050	Originator S.A Design Consultancy Suite 7 C, Britannia Estate legrave Road Luton	Project Land Rear Of 297 Ashcroft Road Luton Bedfordshire Erection of 1 Two bedroom chalet bungalow.	Client MR & MRS. MEHRA	Layout Title <b>SECTION &amp; SITE LOCATION PLAN</b>
------------------	---------------------	---------------------------------------	----------------------	-------------------------------------	----------------------	--	---	---------------------------	---

project	originator	zone	level	type	role	number	rev
UKI-GTS					A	1448-02	