
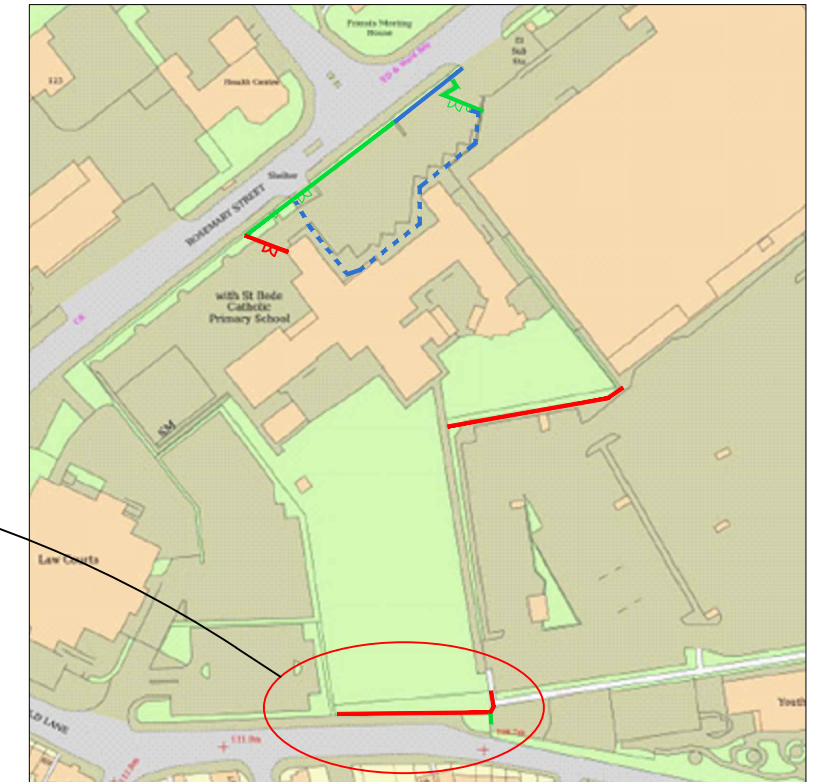


General Notes

Copyright of this drawing belongs to Make Consulting and its subsidiary and associated companies and no part thereof may be reproduced or utilised in any way whatsoever without the prior written consent of Make Consulting.

DO NOT SCALE

Figured dimensions shall be taken in preference to scaled dimensions and any discrepancies or errors are to be referred to the Designer. Contractors, sub-contractors and suppliers must verify all dimensions on site before commencing work or making any fabrication drawings.

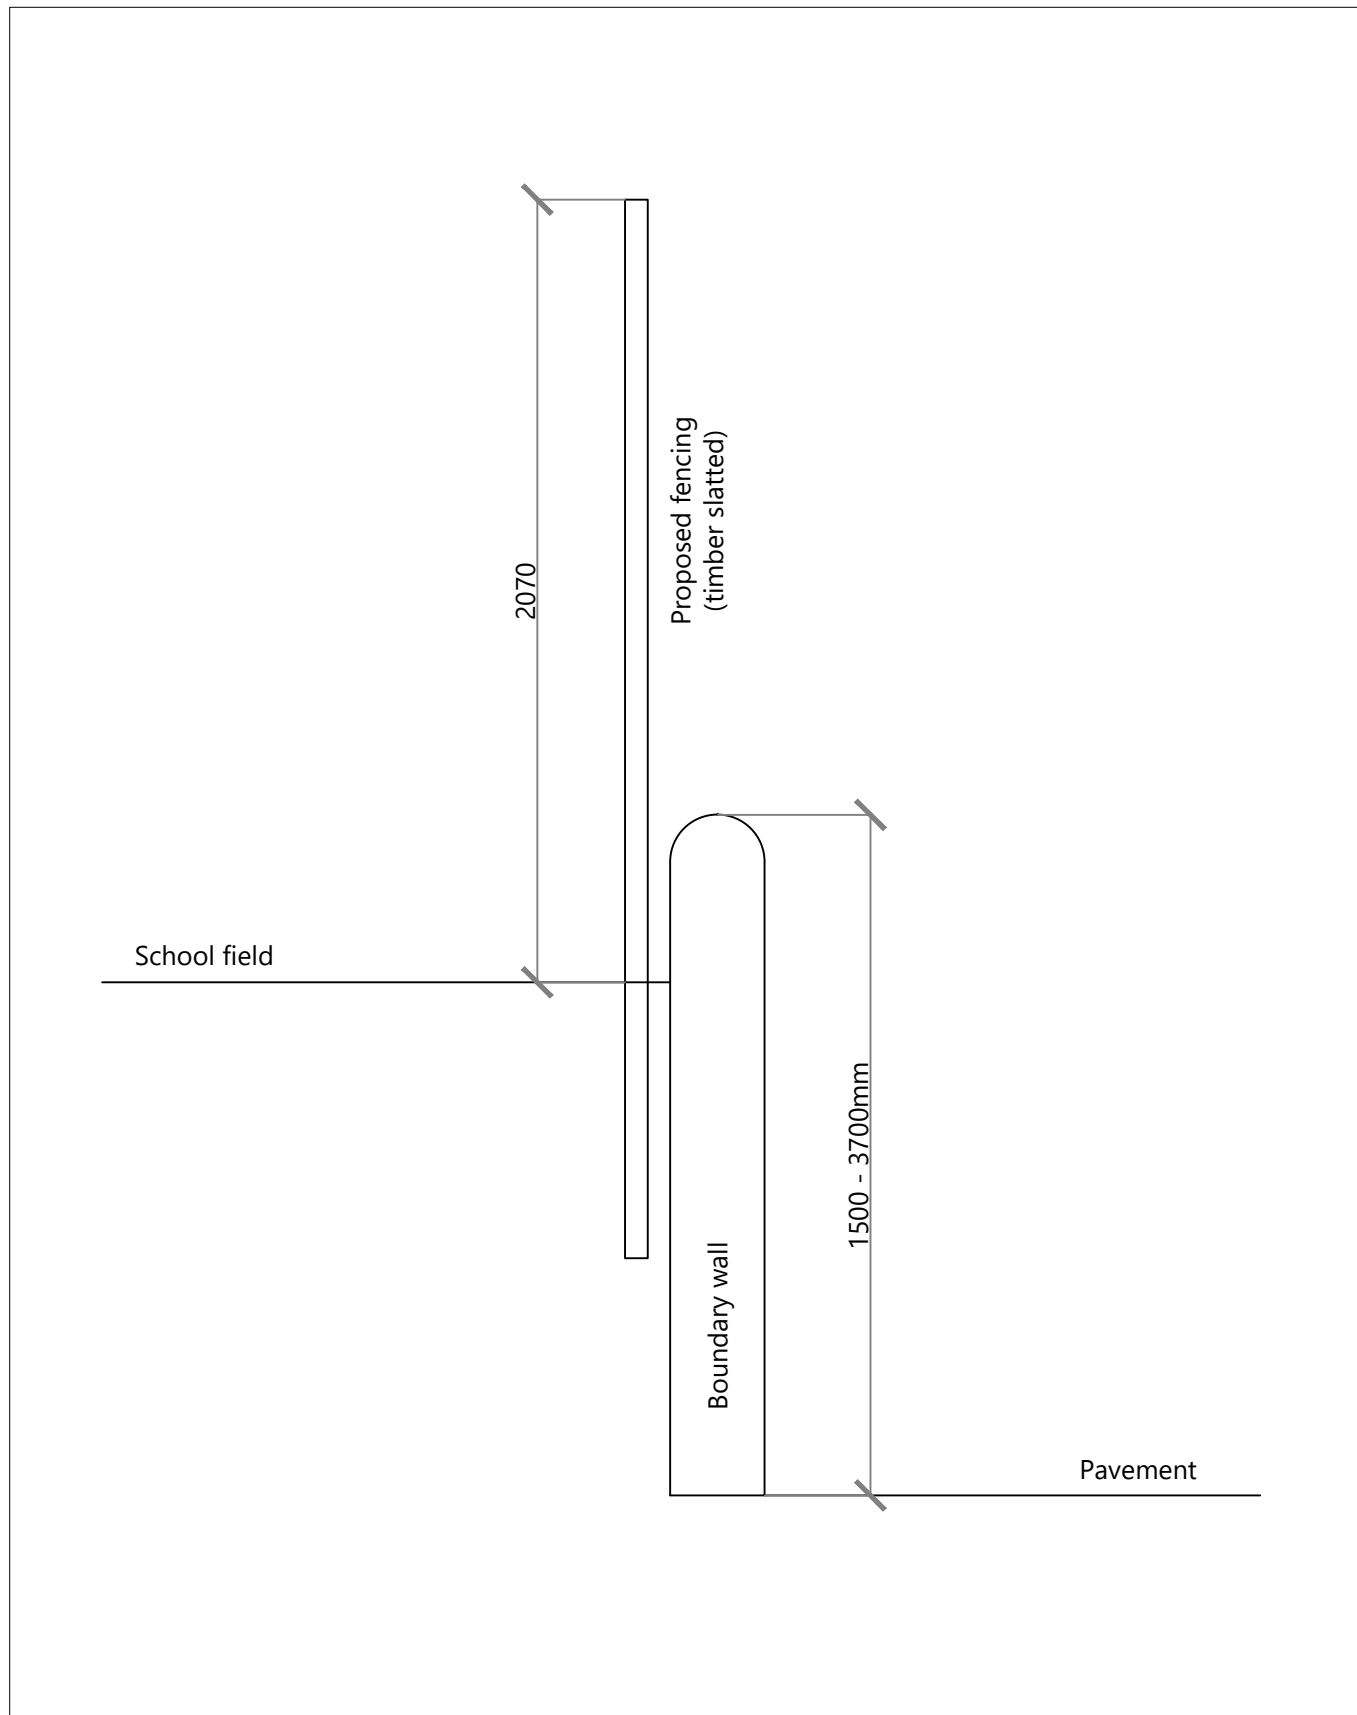

Drawing Issue Notes:

Rev	Issue Date	Revision Notes
A	22/01/2024	*****



Project

St Philip Neri RPA

Property Ref

Our Lady of Lourdes Catholic Multi Academy Trust

Drawing Title

Fencing overlooking Westfield Lane

Revision	Date	January 2024
	Scale	1:500 @ A3
Drawing No.	Drawn	DH
1295-02-EX-005	Checked	GW

Preliminary	For Approval	
Planning Issue	Building Reg. Issue	
Tender Issue	<input checked="" type="checkbox"/> Construction Issue	
As Built	Furniture Layout Issue	