


This copy has been made by or with the authority of Midlothian Council pursuant to Section 47 of the Designs and Patents Act 1988. Unless that Act provides a relevant exception to copyright, the copy must not be copied without the prior permission of the copyright owner.

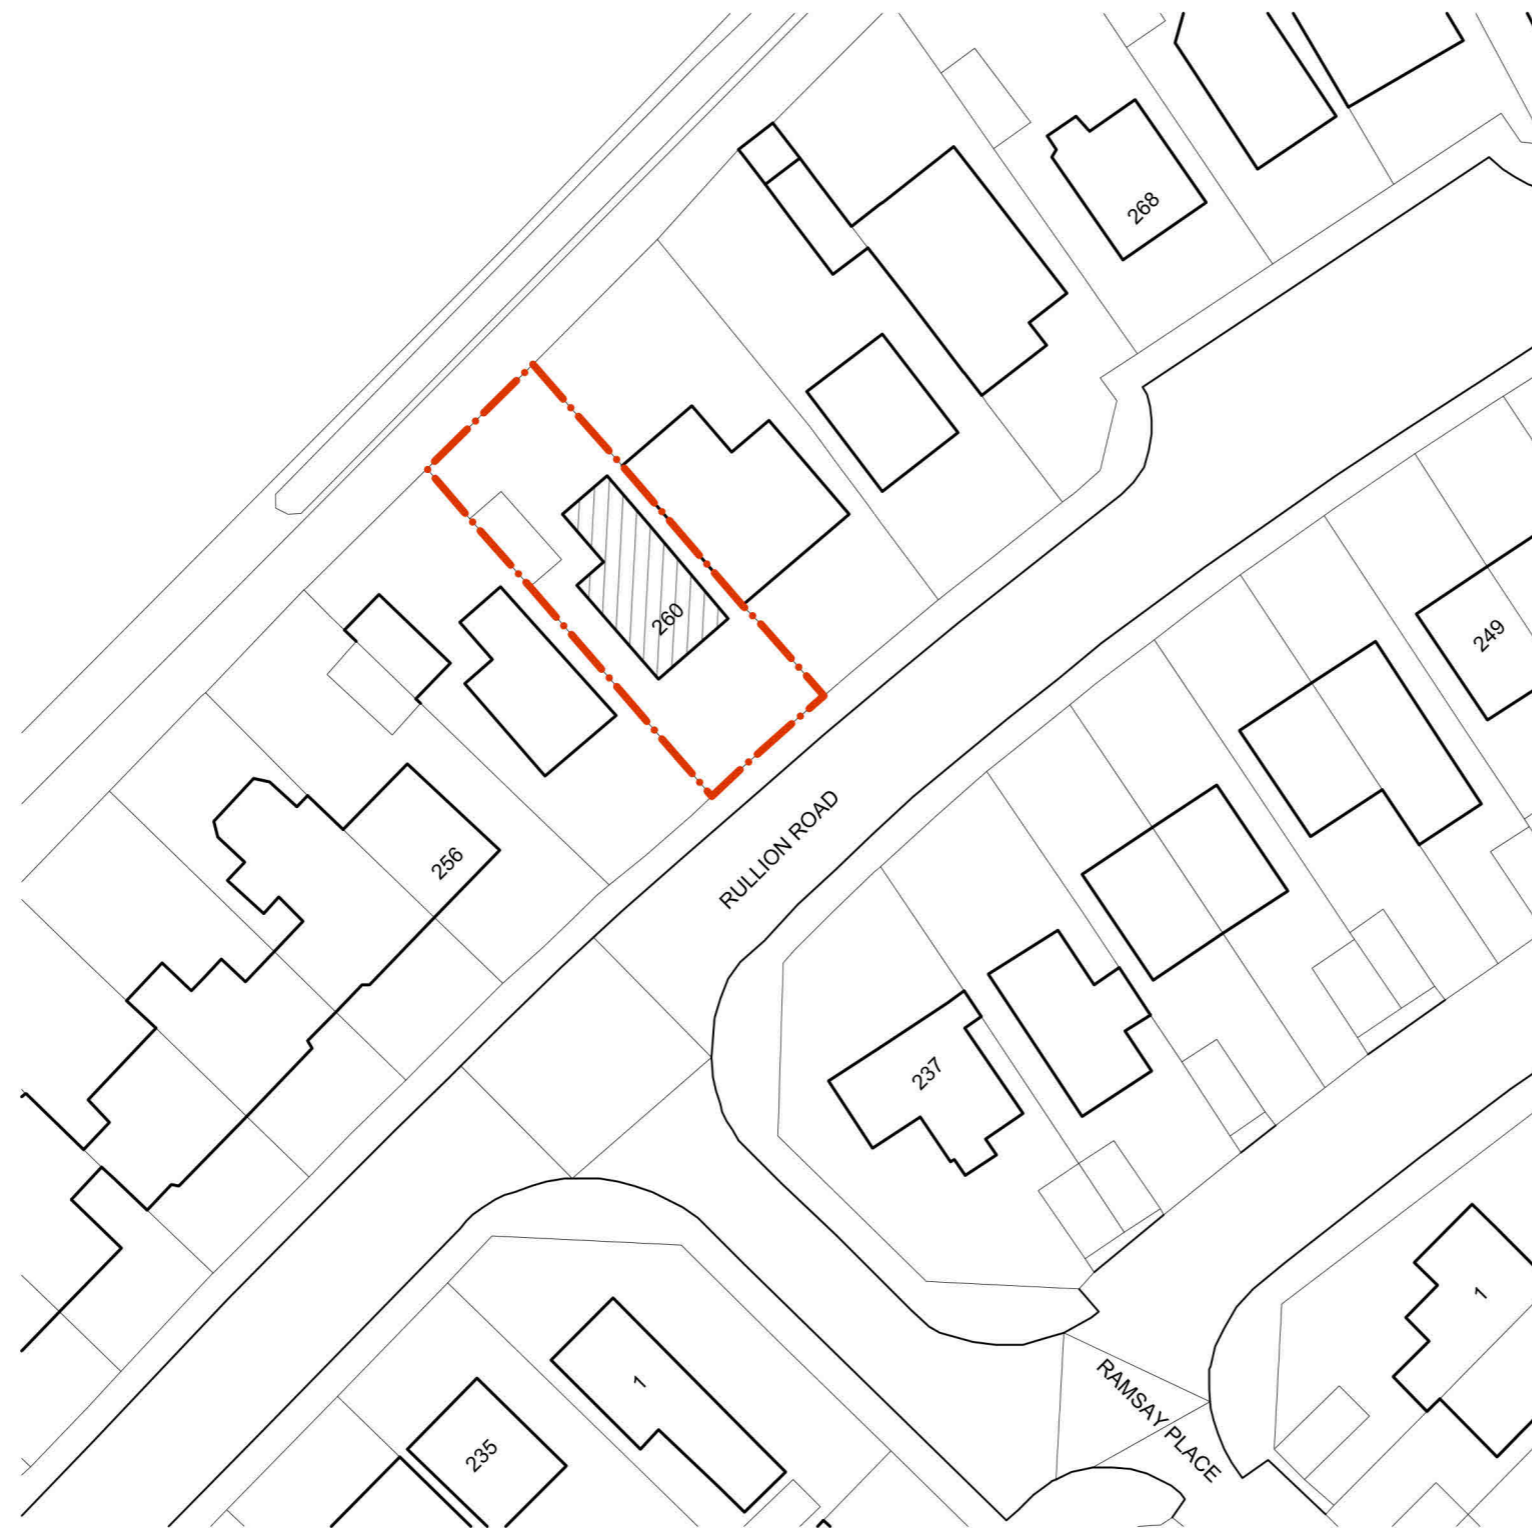

Location Plan

1/500

GENERAL NOTES
 THE COPYRIGHT OF THIS DRAWING REMAINS WITH **DEN ARCHITECTURAL SERVICES** IN ACCORDANCE WITH OUR RIGHTS UNDER THE COPYRIGHT DESIGNS & PATENTS ACT :1988 UNLESS OTHERWISE AGREED. THE UNAUTHORISED OR UNLICENSED REPRODUCTION MAY BE CONSIDERED AN INFRINGEMENT UNDER THE ABOVE ACT.

Rev.	Description	By	Date

DEN
ARCHITECTURAL SERVICES

47 BATTLEFIELD DRIVE MUSSELBURGH
 EAST LOTHIAN EH21 7DF
 ☎: +44 (0) 7552 483 949
 ✉: den.archservices@gmail.com
 🌐: www.den-as.com

Client
 Mr Gavin Tennent

Project
 Extension & Internal Alterations at;
 260 Rullion Road
 Penicuik EH269JL

Title
 Location Plan

Scale As Shown A3	Stage P L A N N I N G
Date February '23	Drawn K. Francis

Drawing No.
2313.P.000

Rev.
-