




LOCATION PLAN 1:1250

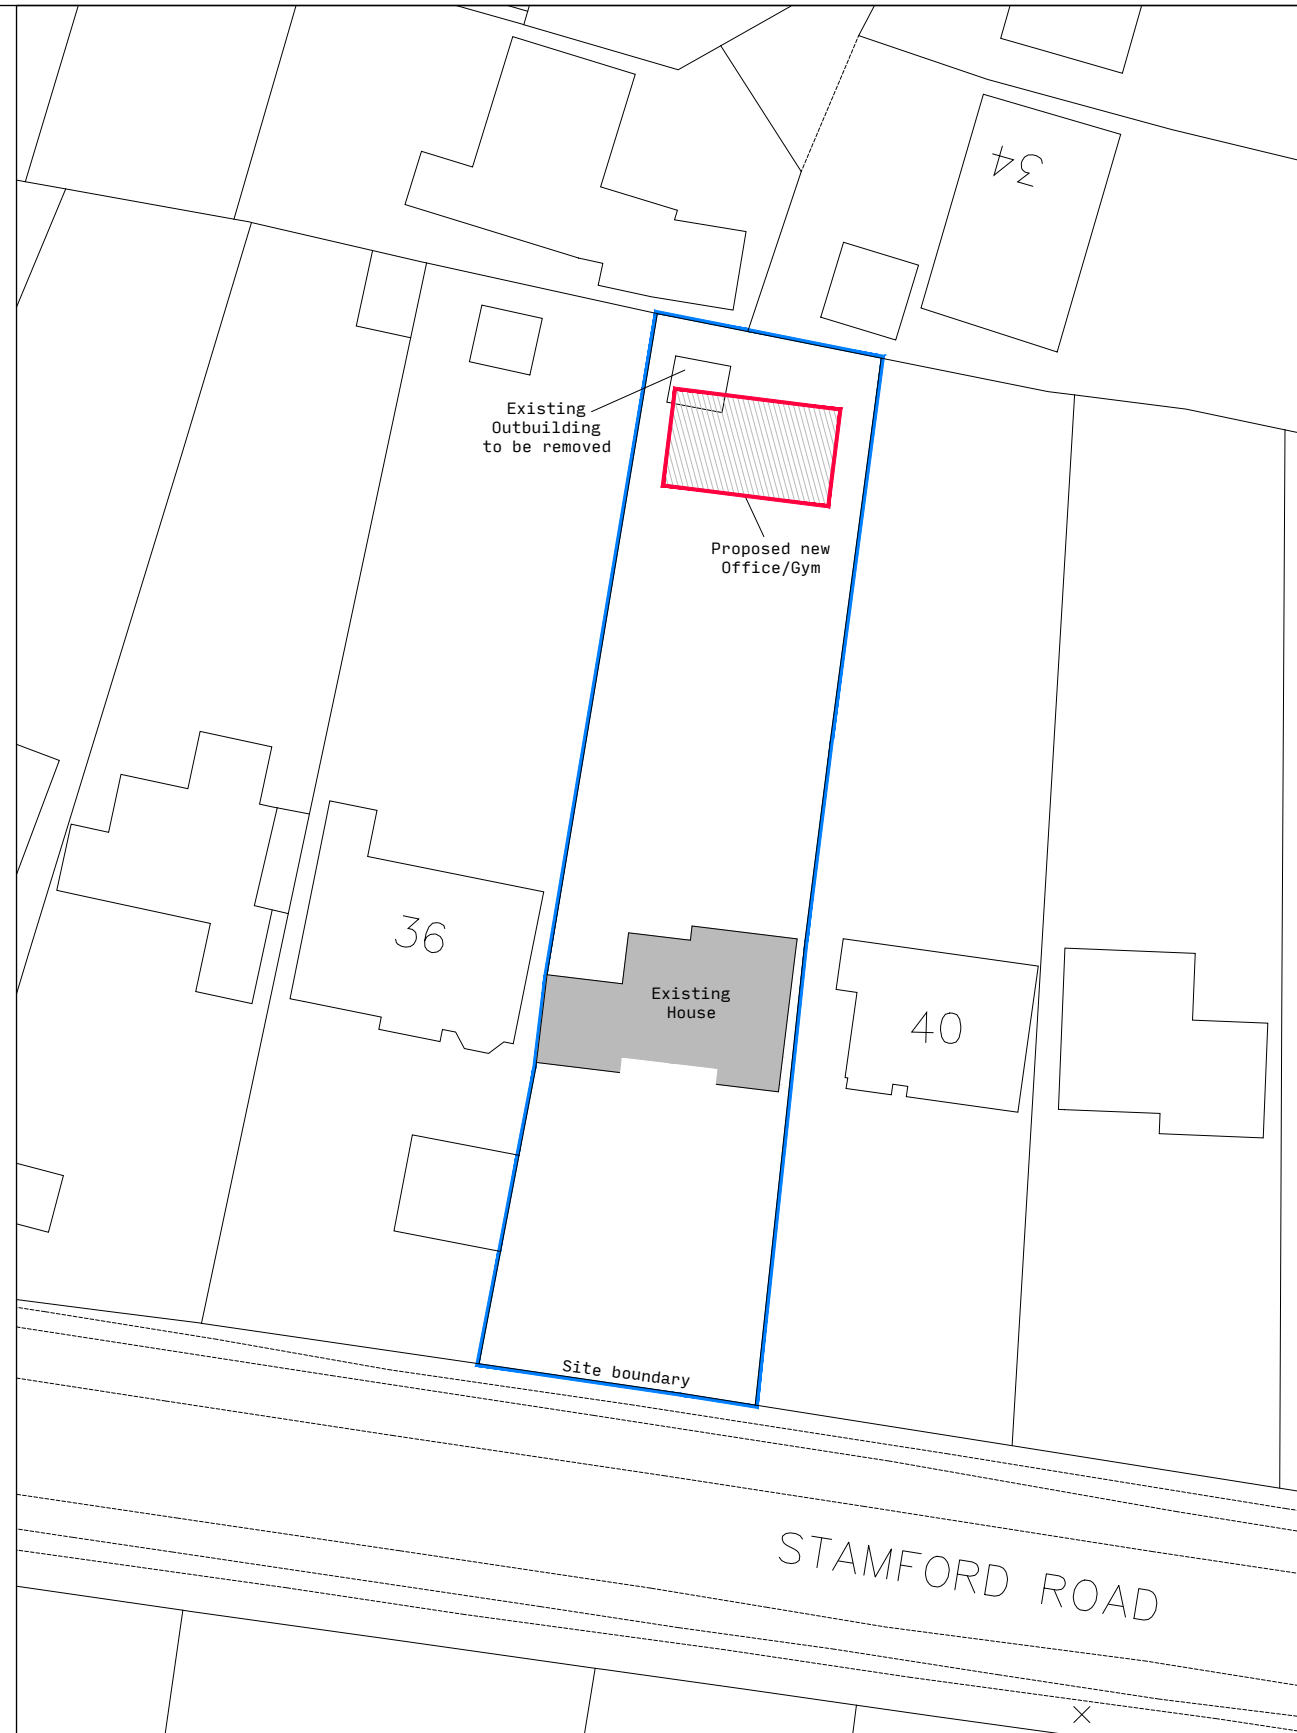

BLOCK PLAN 1:500

DO NOT SCALE from this drawing. Only figured dimensions are to be used.  
 This drawing is the sole copyright of PASTE ARCHITECTS. Any discrepancies between this drawing and other information shall be reported to the designer.  
 Construction should ONLY proceed from drawings issued under Working Drawing status, unless prior written consent is given. Should any site personnel, or those employed to carry out works on their behalf, choose alternative materials or components to those specified by PASTE ARCHITECTS without reference and agreement with PASTE ARCHITECTS, then they do so entirely at their own risk.

**PERMITTED DEVELOPMENT**

Rev No.	Date	Checked


Client  
**Mr B. Neve**  
 38 Stamford Road  
 Oakham  
 Rutland LE15 6JA

Project  
**Proposed Garden Building**

Drawing  
 Location Plan @ 1:1250  
 Block Plan @ 1:500

Scale	Date	Drawn
As Above	28 Feb 24	BS
Drawing No.	Checked	
P23-005	AK0071	BS

Revision

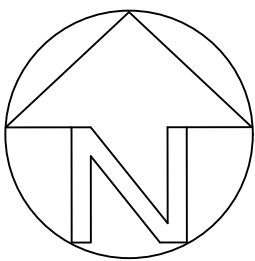

**PASTE**  
 ARCHITECTS

A 1 Lethbridge Close  
 Oakham  
 Rutland  
 LE15 6UJ  
 T 01572 756699  
 M 07368 174465  
 E info@pasteartists.co.uk