



DO NOT SCALE from this drawing. Only figured dimensions are to be used.  
 This drawing is the sole copyright of PASTE ARCHITECTS. Any discrepancies between this drawing and other information shall be reported to the designer.  
 Construction should ONLY proceed from drawings issued under Working Drawing status, unless prior written consent is given. Should any site personnel, or those employed to carry out works on their behalf, choose alternative materials or components to those specified by PASTE ARCHITECTS without reference and agreement with PASTE ARCHITECTS, then they do so entirely at their own risk.

**PERMITTED DEVELOPMENT**

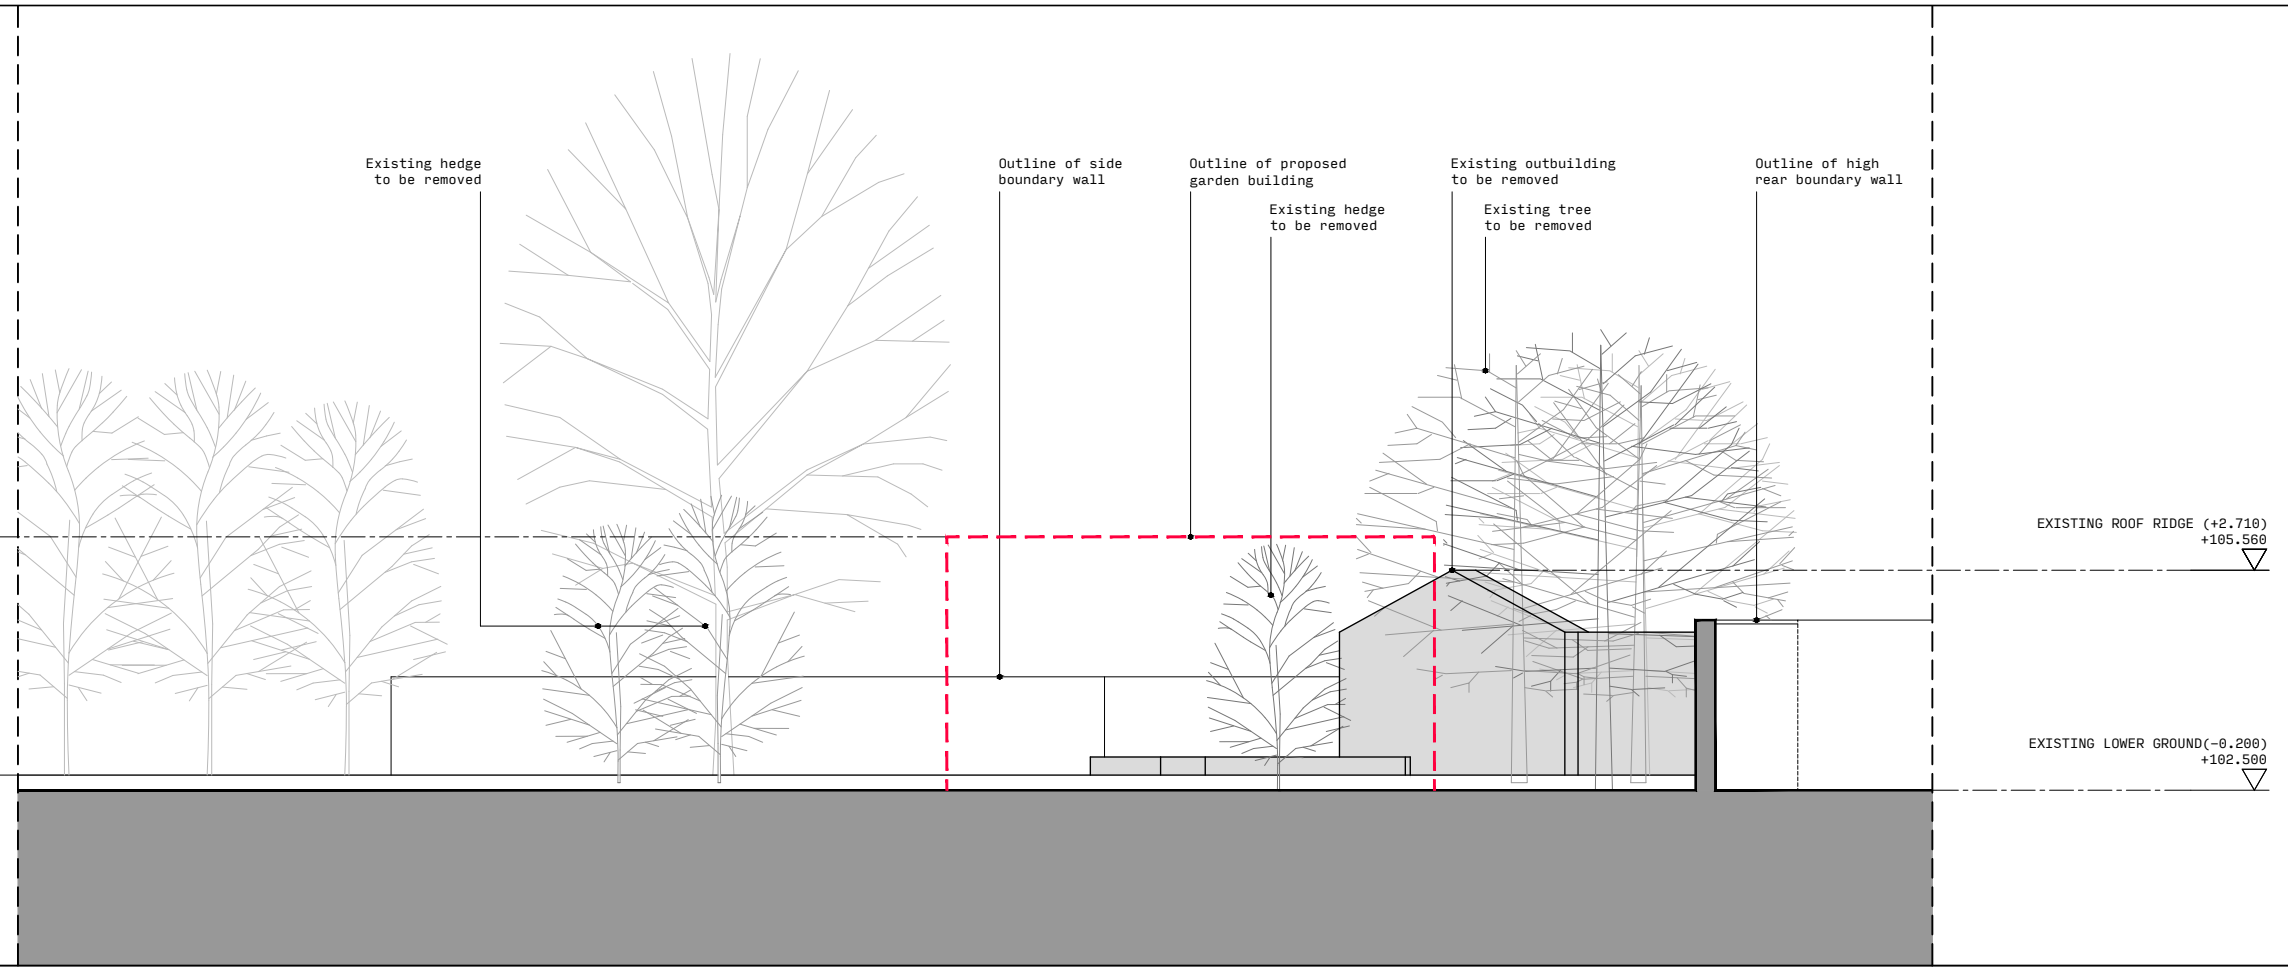

**SIDE [EAST] ELEVATION AS EXISTING**

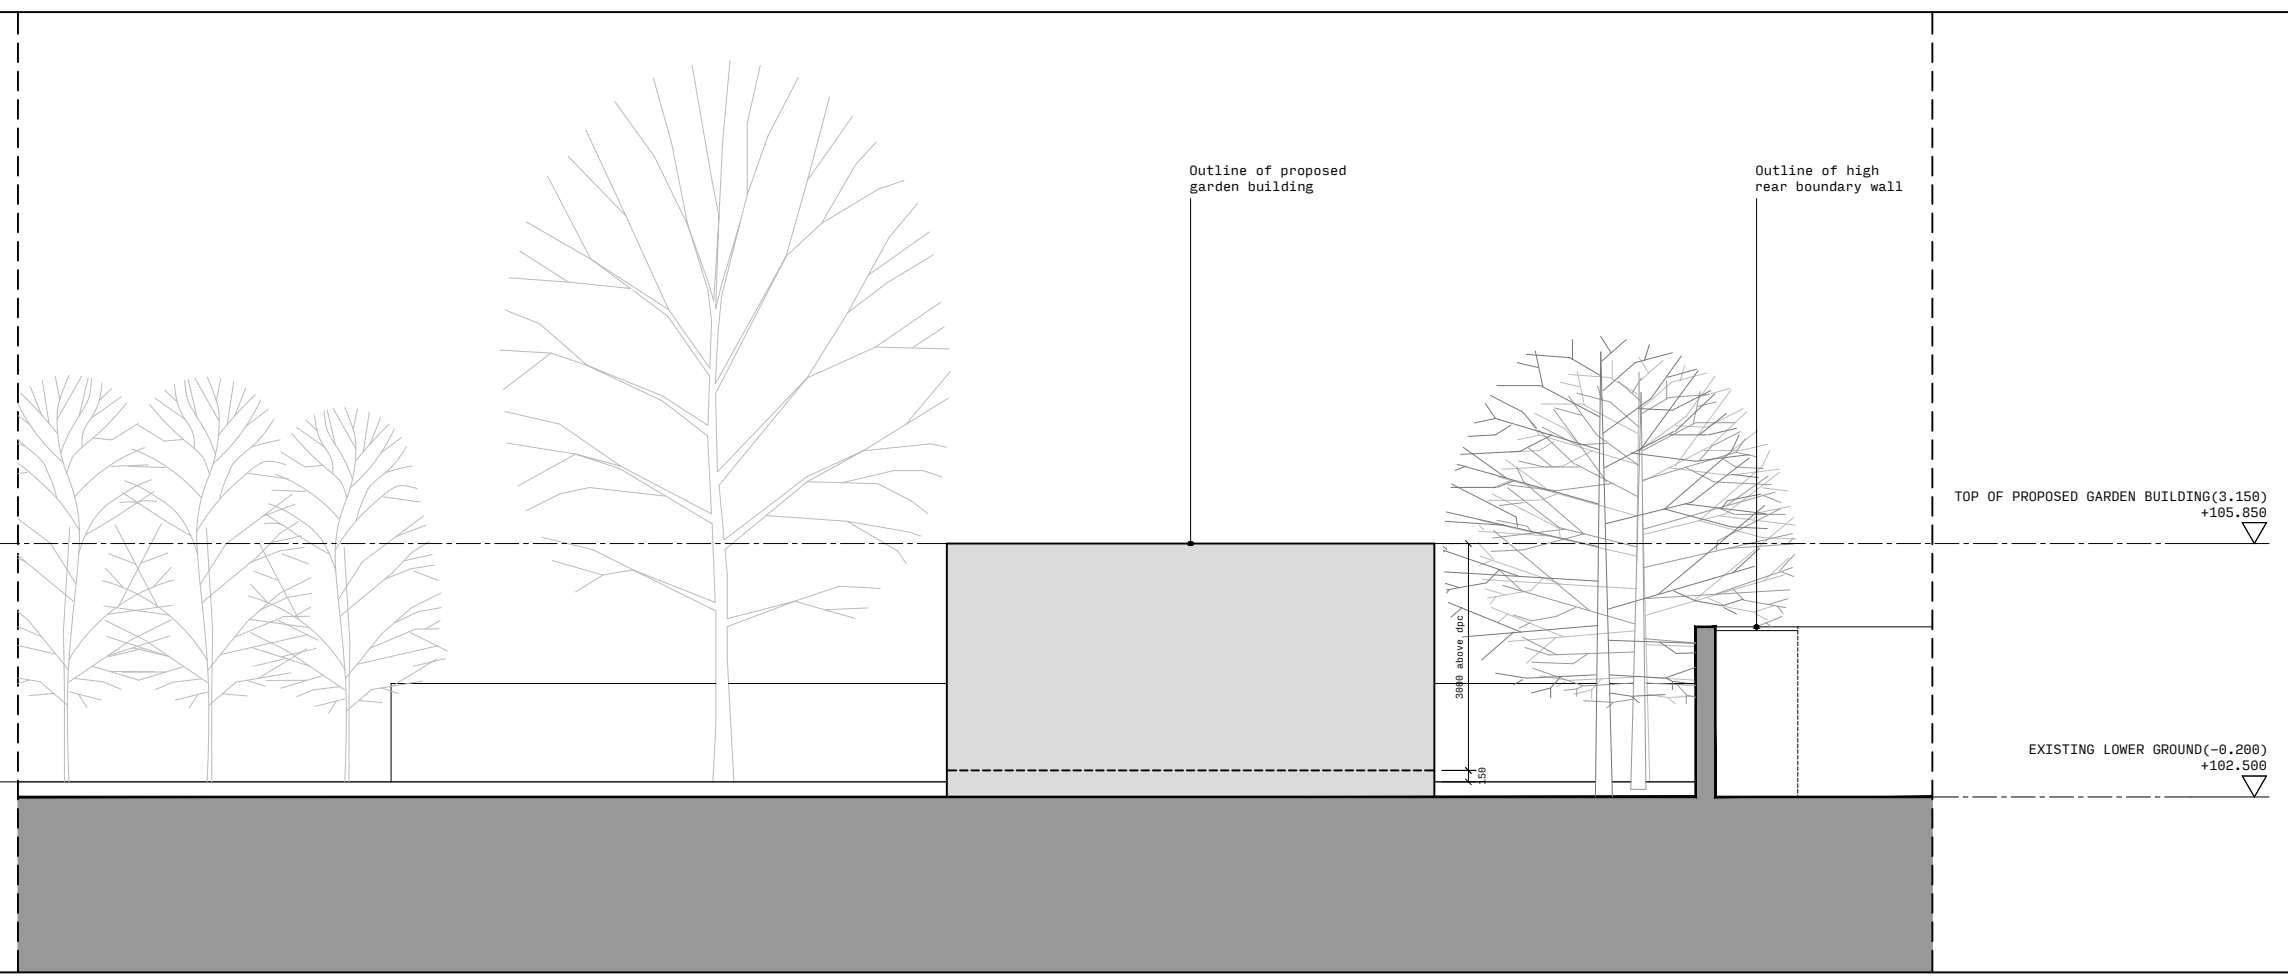

**SIDE [EAST] ELEVATION AS PROPOSED**

Rev No. \_\_\_\_\_ Date \_\_\_\_\_ Checked \_\_\_\_\_

Client

Mr B. Neve  
 38 Stamford Road  
 Oakham  
 Rutland LE15 6JA

Project

Proposed Garden Building

Drawing

Side (East) Elevation  
 as Proposed

Scale 1:100@A3 Date 28 Feb 24 Drawn BS

Drawing No. P23-005 Checked BS  
 AK0075

Revision

**PASTE ARCHITECTS**

A 1 Lethbridge Close  
 Oakham  
 Rutland  
 LE15 6JJ  
 T 01572 756699  
 M 07368 174465  
 E info@pasteartists.co.uk

