


FRONT [south] ELEVATION AS EXISTING

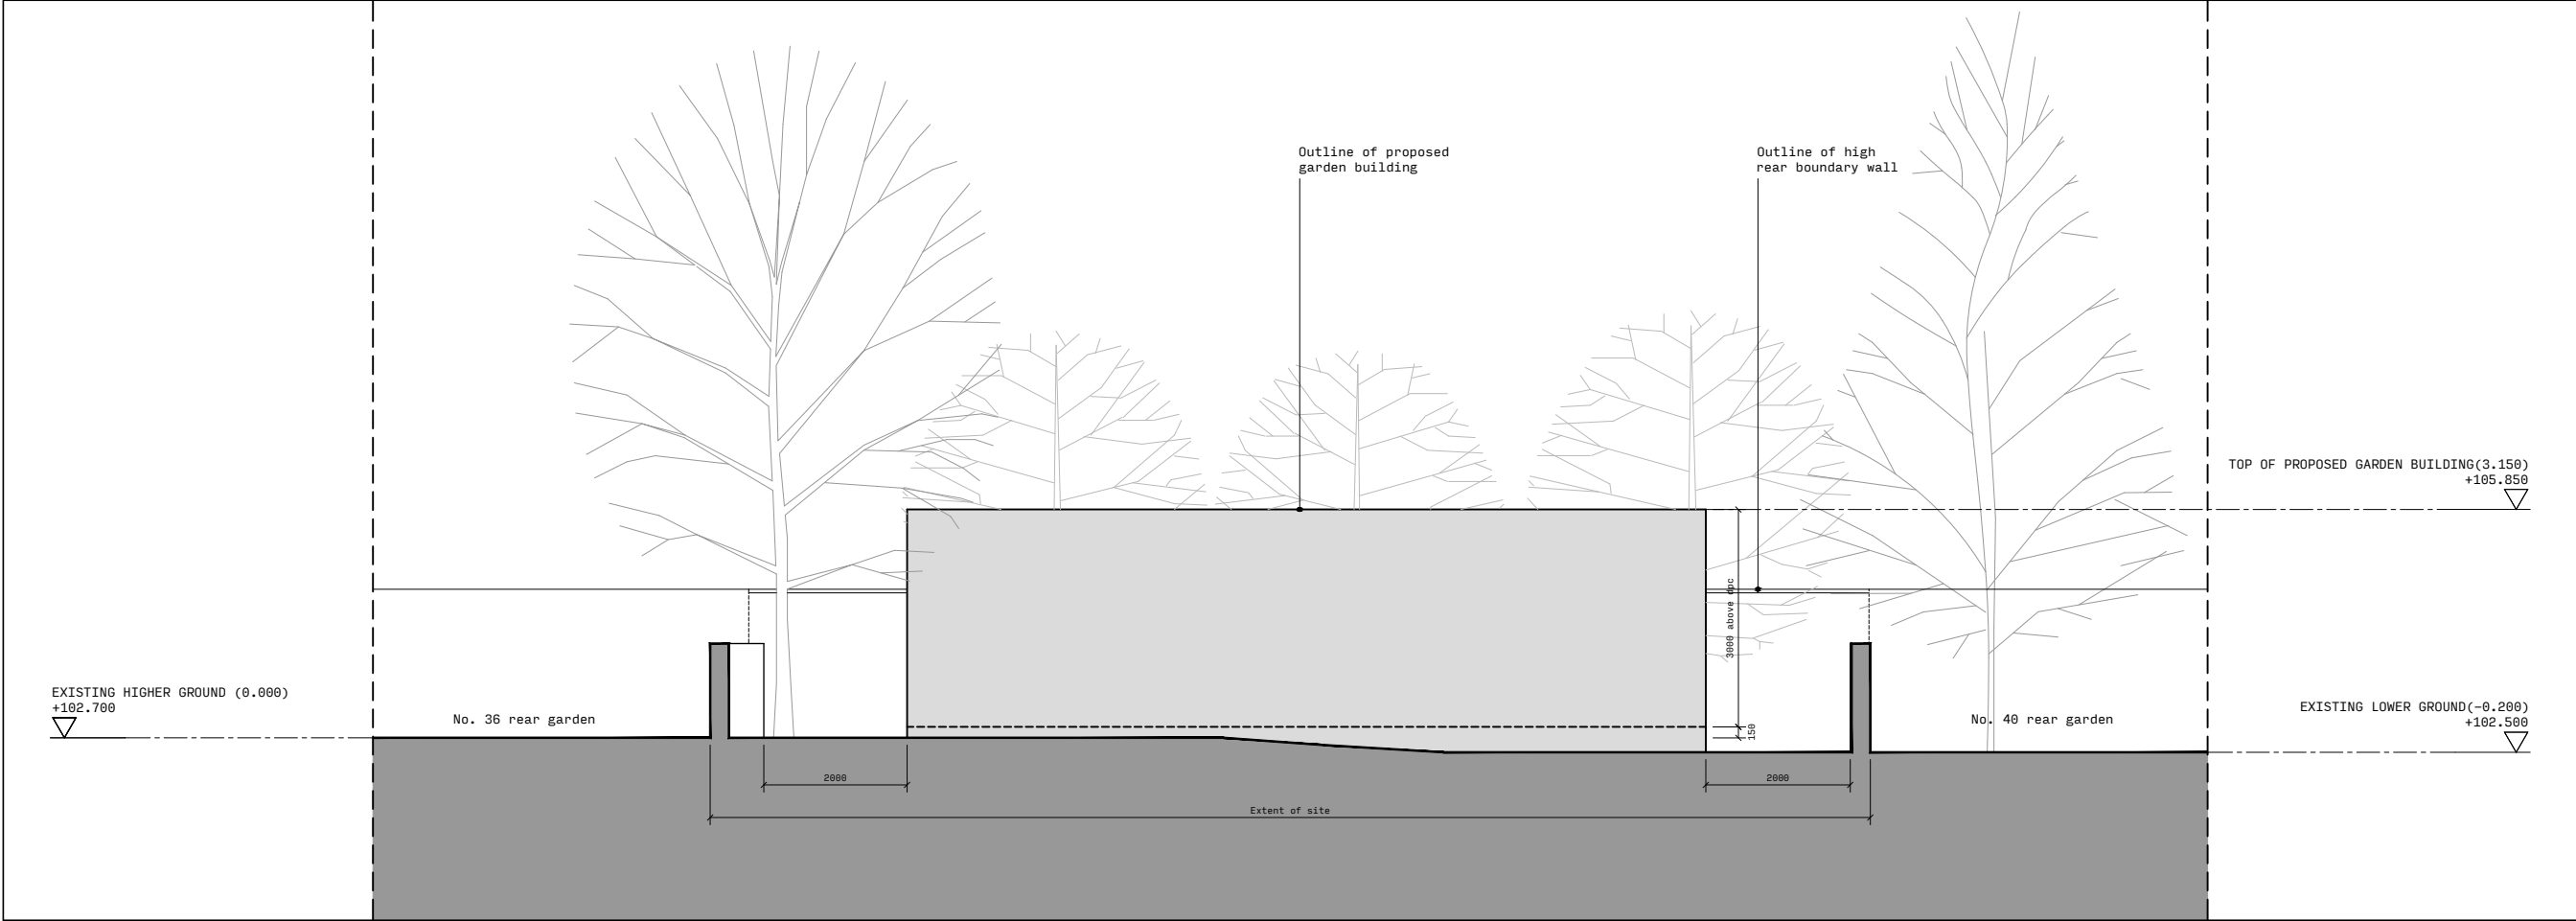

FRONT [south] ELEVATION AS PROPOSED

DO NOT SCALE from this drawing. Only figured dimensions are to be used.
This drawing is the sole copyright of PASTE ARCHITECTS. Any discrepancies between this drawing and other information shall be reported to the designer.
Construction should ONLY proceed from drawings issued under Working Drawing status, unless prior written consent is given. Should any site personnel, or those employed to carry out works on their behalf, choose alternative materials or components to those specified by PASTE ARCHITECTS without reference and agreement with PASTE ARCHITECTS, then they do so entirely at their own risk.

PERMITTED DEVELOPMENT

Rev No. Date Checked

Client
Mr B. Neve
38 Stamford Road
Oakham
Rutland LE15 6JA

Project
Proposed Garden Building

Drawing
Front (South) Elevation
as Proposed

Scale	Date	Drawn
1:100@A3	28 Feb 24	BS
Drawing No.	Checked	
P23-005	AK0074	BS

Revision

PASTE
ARCHITECTS

A 1 Lethbridge Close
Oakham
Rutland
LE15 6UJ
T 01572 756699
M 07368 174465
E info@pastearchitects.co.uk

