


Location Plan of Rowan Tree ML12 6HY

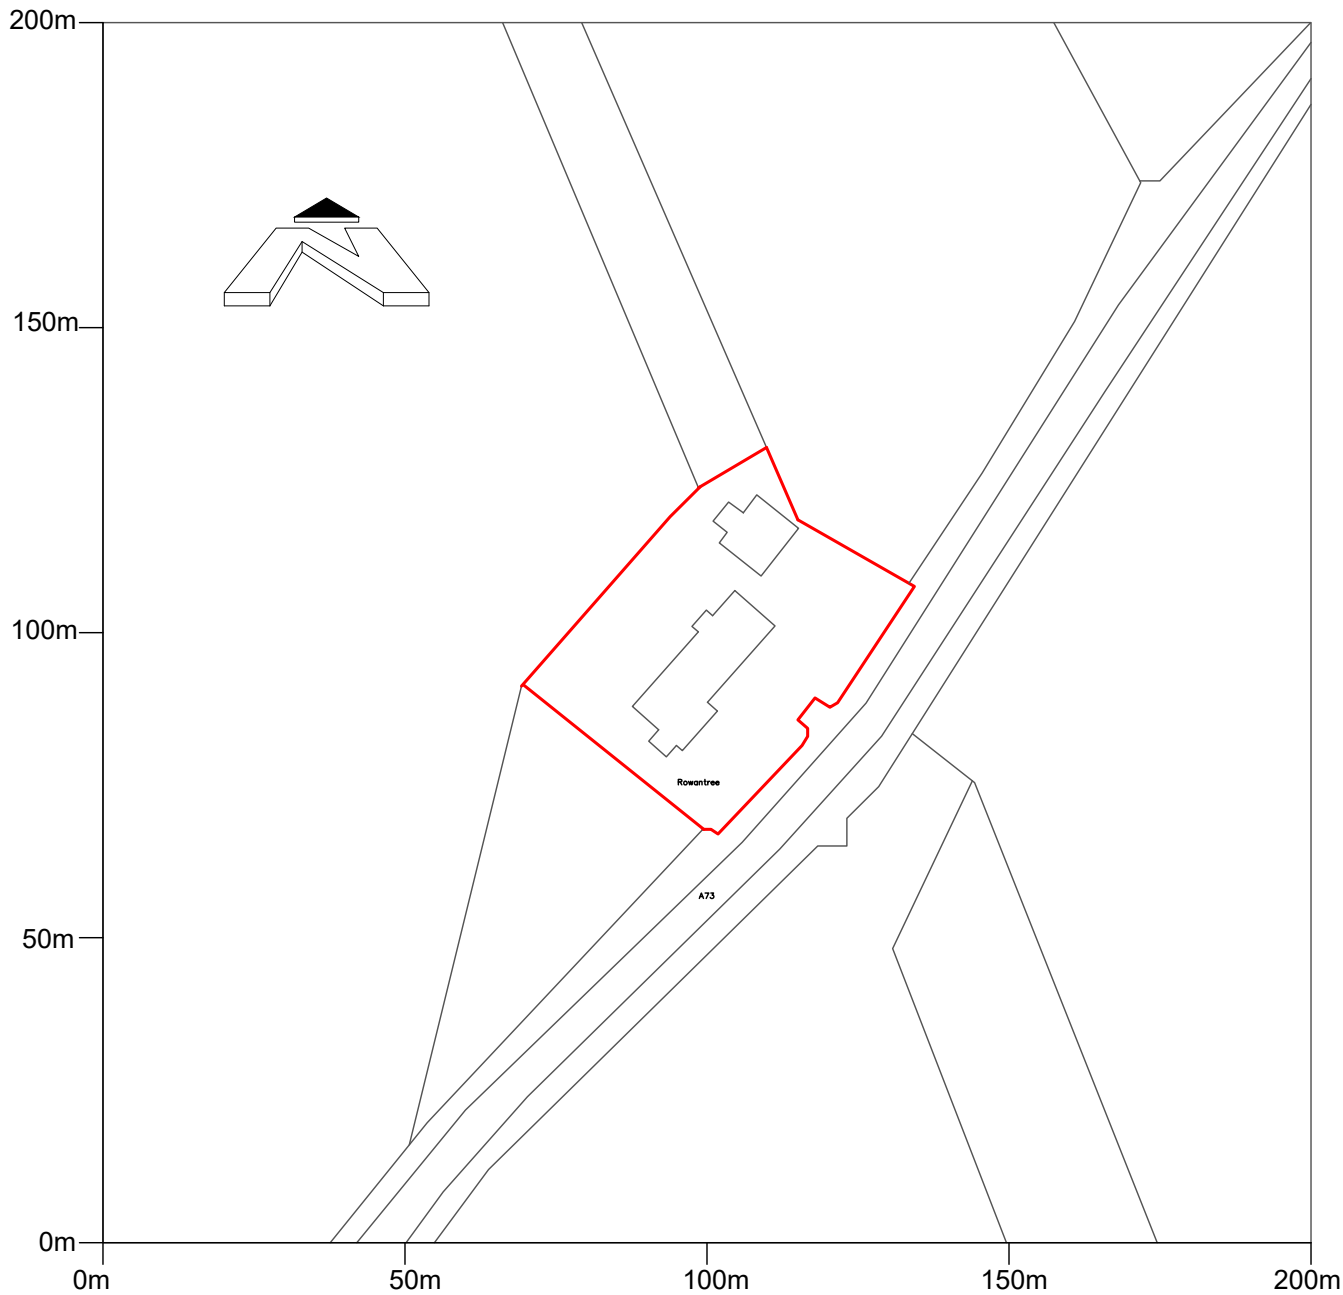

Scale: 1:1250, paper size: A4

helen & hazel

INTERIOR DESIGN

81 High Street, Biggar, ML12 6SL
01899 438263

GENERAL NOTE

Building information has been taken from Third Party. Areas & accommodation schedule may vary upon full building survey being carried out.

Building boundaries shown are indicative only. Drawings provide Design Intent only.

Shop-fitting construction drawings must be approved by the designer prior to manufacture.

All finishes to be approved by client and designer prior to manufacture.

Equipment dimensions to be confirmed by client prior to manufacture

M&E Contractor to confirm power/data requirements and LUX levels.

The information listed within this drawing should be read in conjunction with all other drawings and Specification Control Book.

Note:
This drawing must not be scaled. All dimensions and levels must be checked on site and any discrepancies are to be reported to Helen & Hazel Interior Design prior to works/manufacture being carried out. Assumptions should not be made.

All Drawings remain the property of Helen & Hazel Interior Design (HHID Ltd) and are subject to Copyright .

Client:	Mr. & Mrs. Galloway	
Project:	Proposed Home Layout	
Address:	Rowantree Wiston By Biggar ML12 6HY	
Title:	Location Plan	
Job No:	---	
Dwg No:	170-00	Rev: -
Scale:	1:1250 on A4	
Date:	JAN 2024	Drawn by: LM