

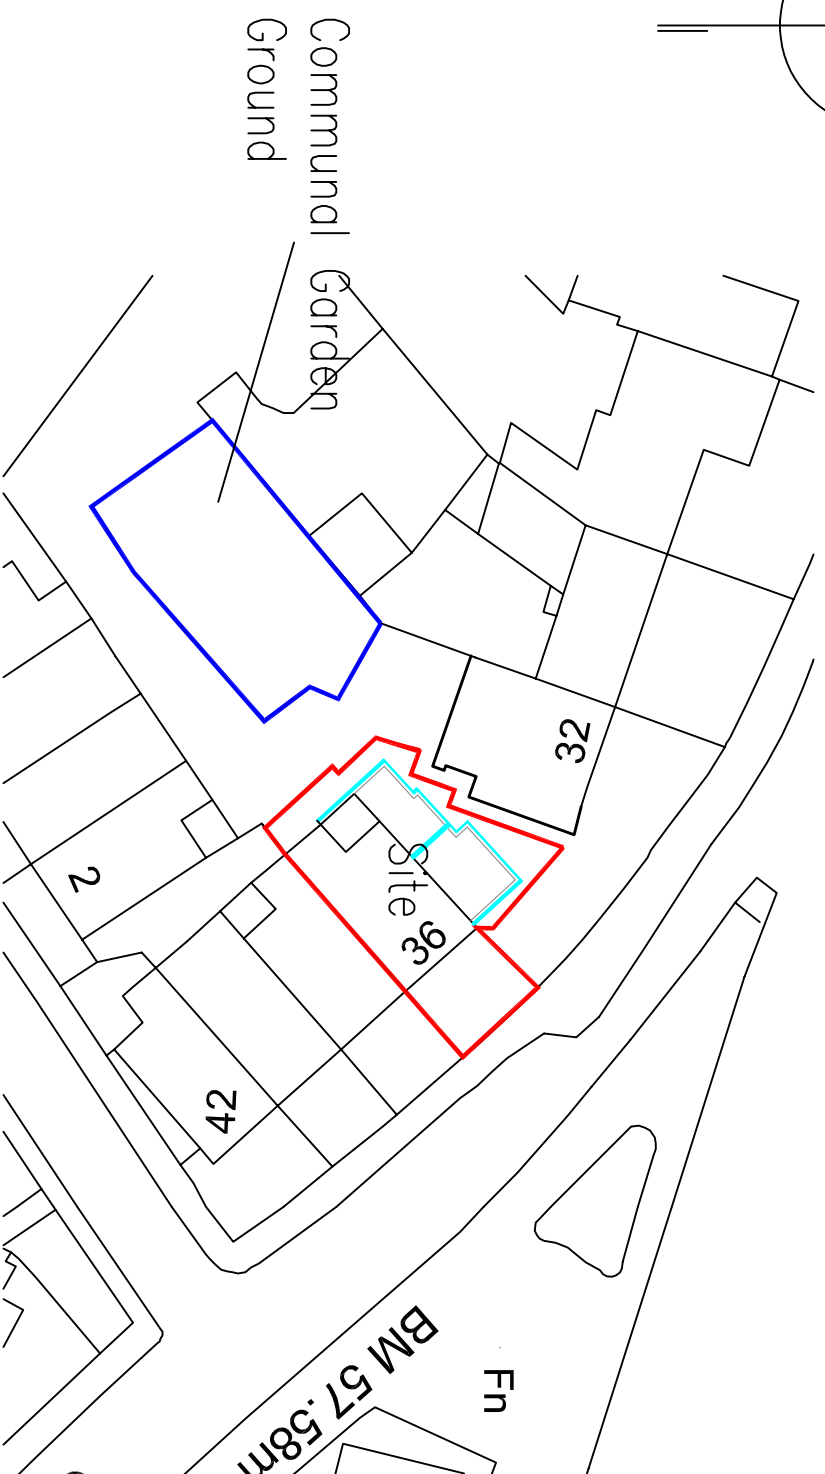
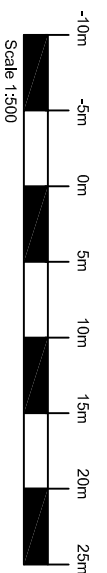



Existing Block Plan 1:500

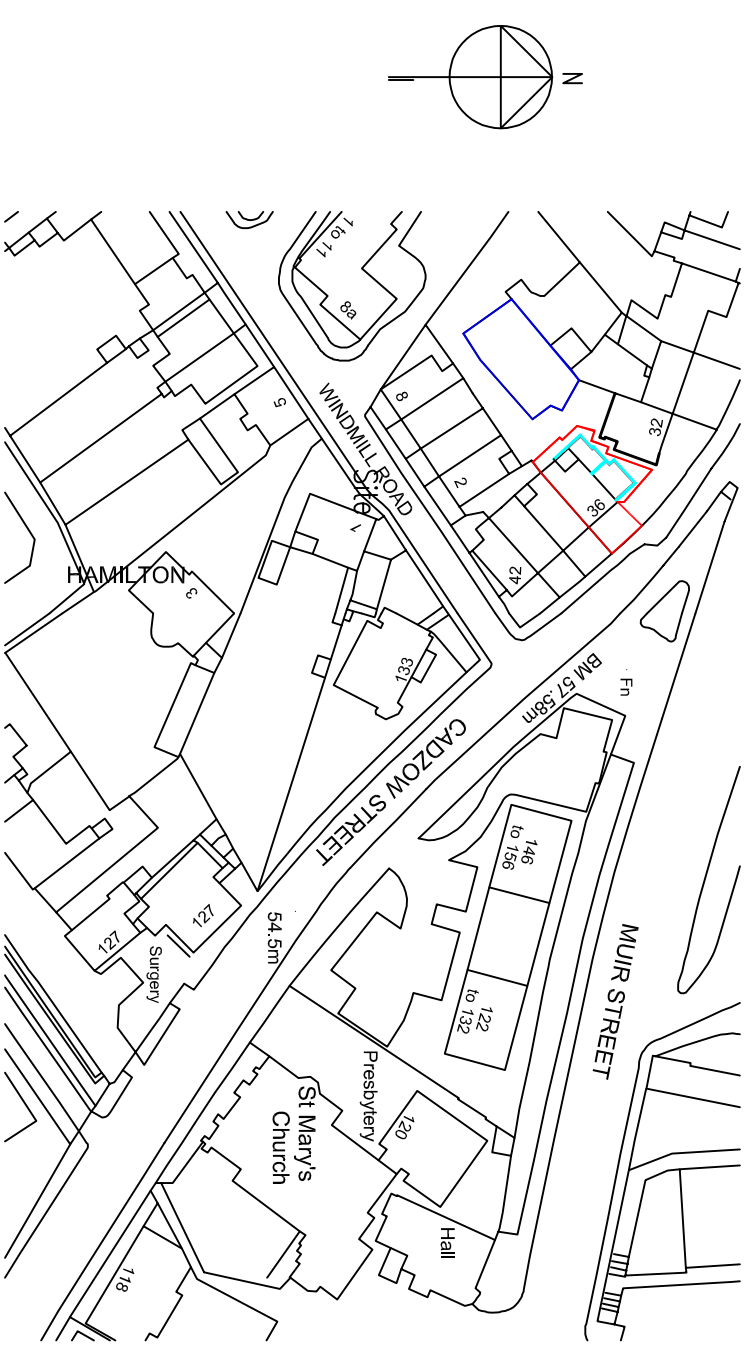

Proposed Block Plan 1:500

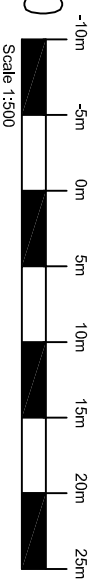

Location Plan 1:1250

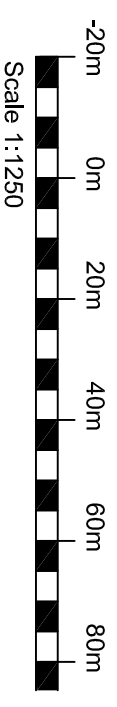

## Building Warrant Issue

**NOTES:**  
 This drawing is the copyright © property of James Baird Architecture - no copy of this drawing or any part thereof is permitted without prior written permission.  
 Do not scale from this drawing. All existing dimensions to be checked on site prior to commencement of works or manufacturing of components.  
 Any discrepancies to be brought to the attention of the architect.

REV.	AMENDMENT	BY	DATE
A.			

**James Baird Architecture**  
 Auchmedden  
 Ross Cottage Drive  
 Ferniegair  
 Hamilton  
 ML3 7WR

Telephone: 01698 284665  
 Mobile no.: 07771 577770  
 Email: jim@jba-architecture.co.uk

**PROJECT:**  
 Alterations & Extension to House at  
 36 Muir Street, Hamilton  
 Mrs. K. Rocks

**DRAWING:**  
 Block & Location Plans

SCALE:	DATE:	DRAWN BY:	CHECKED BY:
As Noted	Dec. '23	JB	-
JOB REF.	DRAWING NUMBER	REV.	SIZE
1084	01	-	A3