



Side Elevation

Brick walls

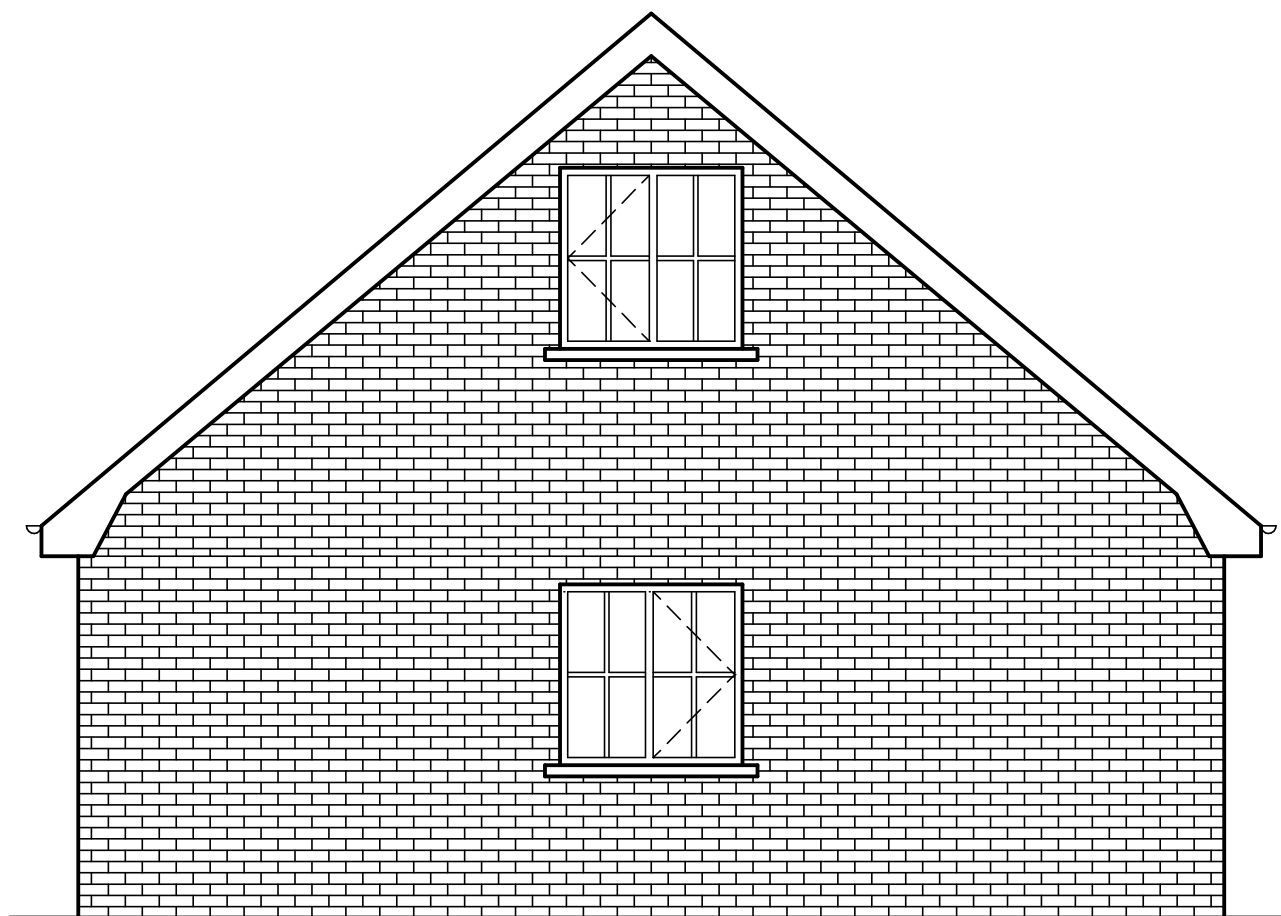

Side Elevation

Brick walls

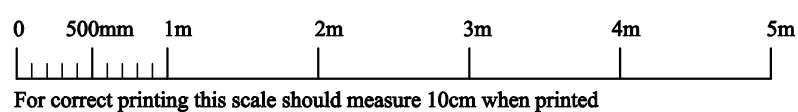

GaragePlans.co.uk

1 Thorndale Road North, Hillsborough Road, Carryduff, Belfast BT8 8HY Tel: 028 9081 4106
 Mobile: 077 2007 7465 Email: info@garageplans.co.uk Website: www.garageplans.co.uk

Standard Garage 9m x 7m
 (9.6m x 7.6m Externally)
 Plan Set No 9070F40BLBT

ROBERT LAKE
 Goodrich House Nupend
 Ashleworth
 Gloucestershire
 GL19 4JJ

Scale: 1:50

Serial No: 250181948345

Sheet No: 6 of 7