


Do not scale from these drawings. All site dimensions to be checked by the contractor prior to commencement of works. Any errors to be reported as soon as possible. Drawings for obtaining Local Planning Consent or Building Regulations approvals only and do not constitute full working drawings. Any construction work carried out prior to receiving all necessary approvals is entirely at the householders risk.

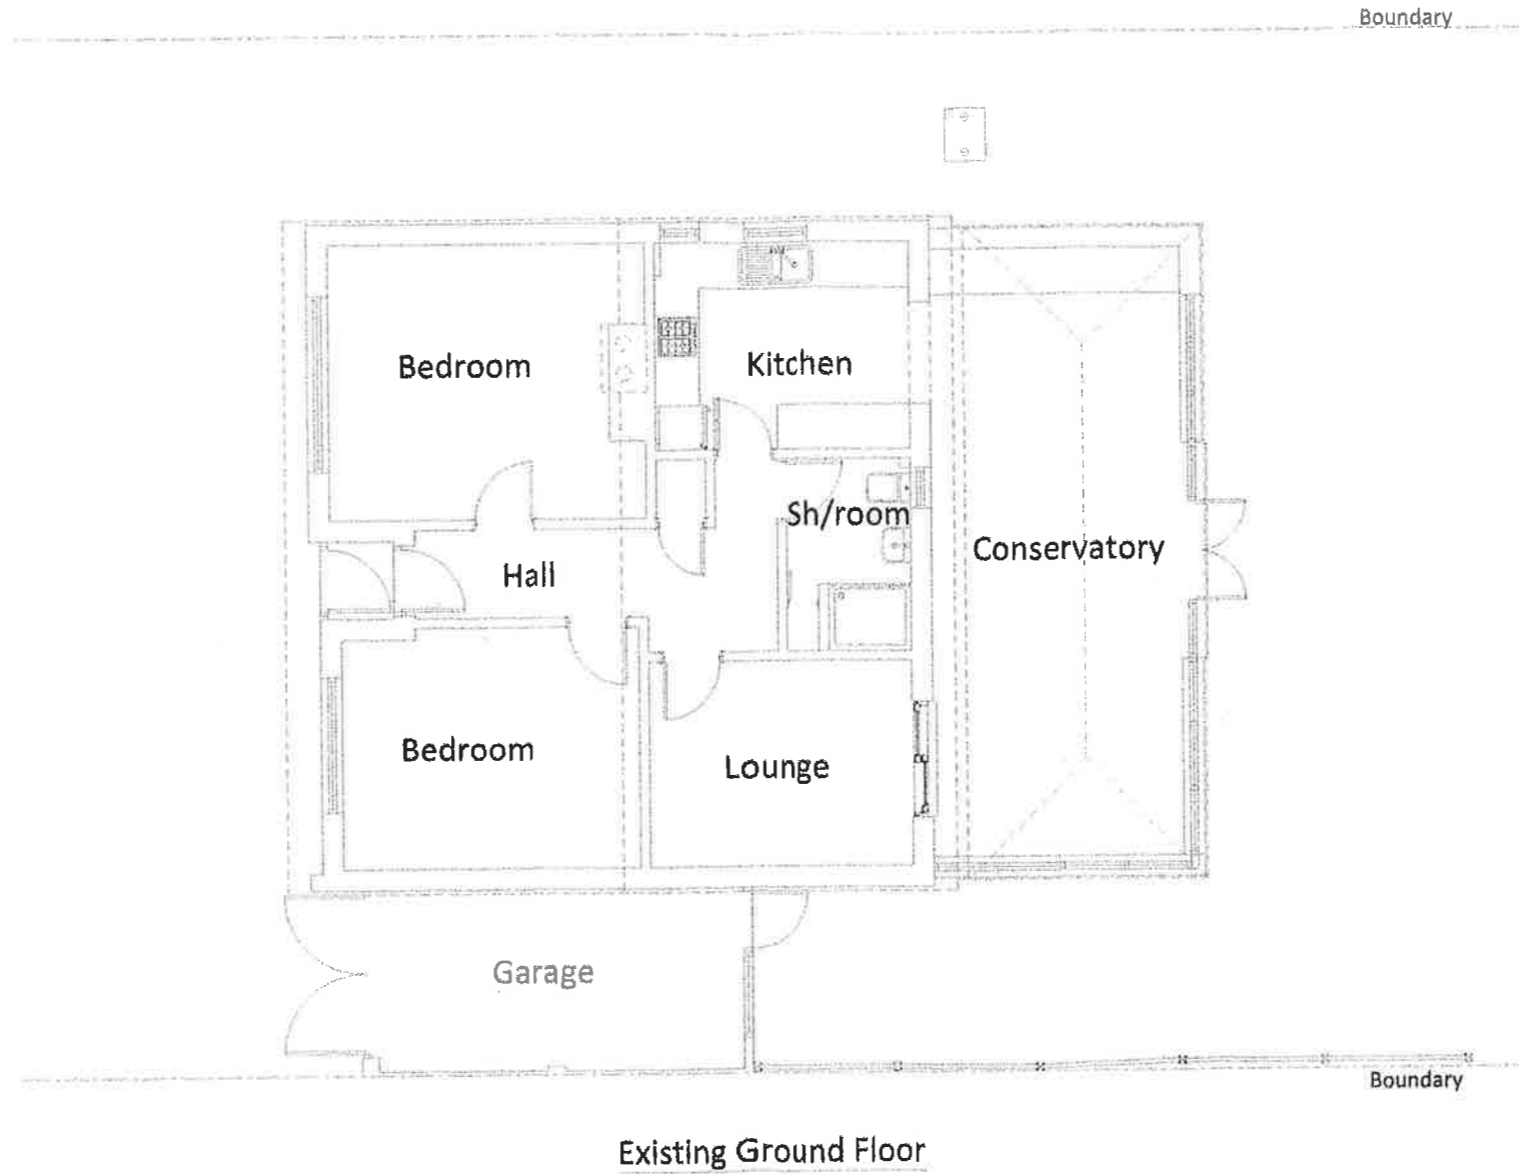

Phil Dadds Design

ARCHITECTURE AND INTERIOR DESIGN

email phil@phildadds.co.uk

TEL 01843 853839, 07884 002440

The Old Stable Block, King George VI Memorial Park,
Montefiore Avenue, Ramsgate, Kent, CT11 8BD

A3 Format



Existing Floor Plans 1.100

SURVEY ISSUE

Dwg 257/S03 Sept 2023

PROPOSED REAR/SIDE EXTENSION AND PART GARAGE
CONVERSION TO
15 RHODES GARDENS, BROADSTAIRS CT10 1BP

