
Do not scale from these drawings. All site dimensions to be checked by the contractor prior to commencement of works. Any errors to be reported as soon as possible. Drawings for obtaining Local Planning Consent or Building Regulations approvals only and do not constitute full working drawings. Any construction work carried out prior to receiving all necessary approvals is entirely at the householders risk.

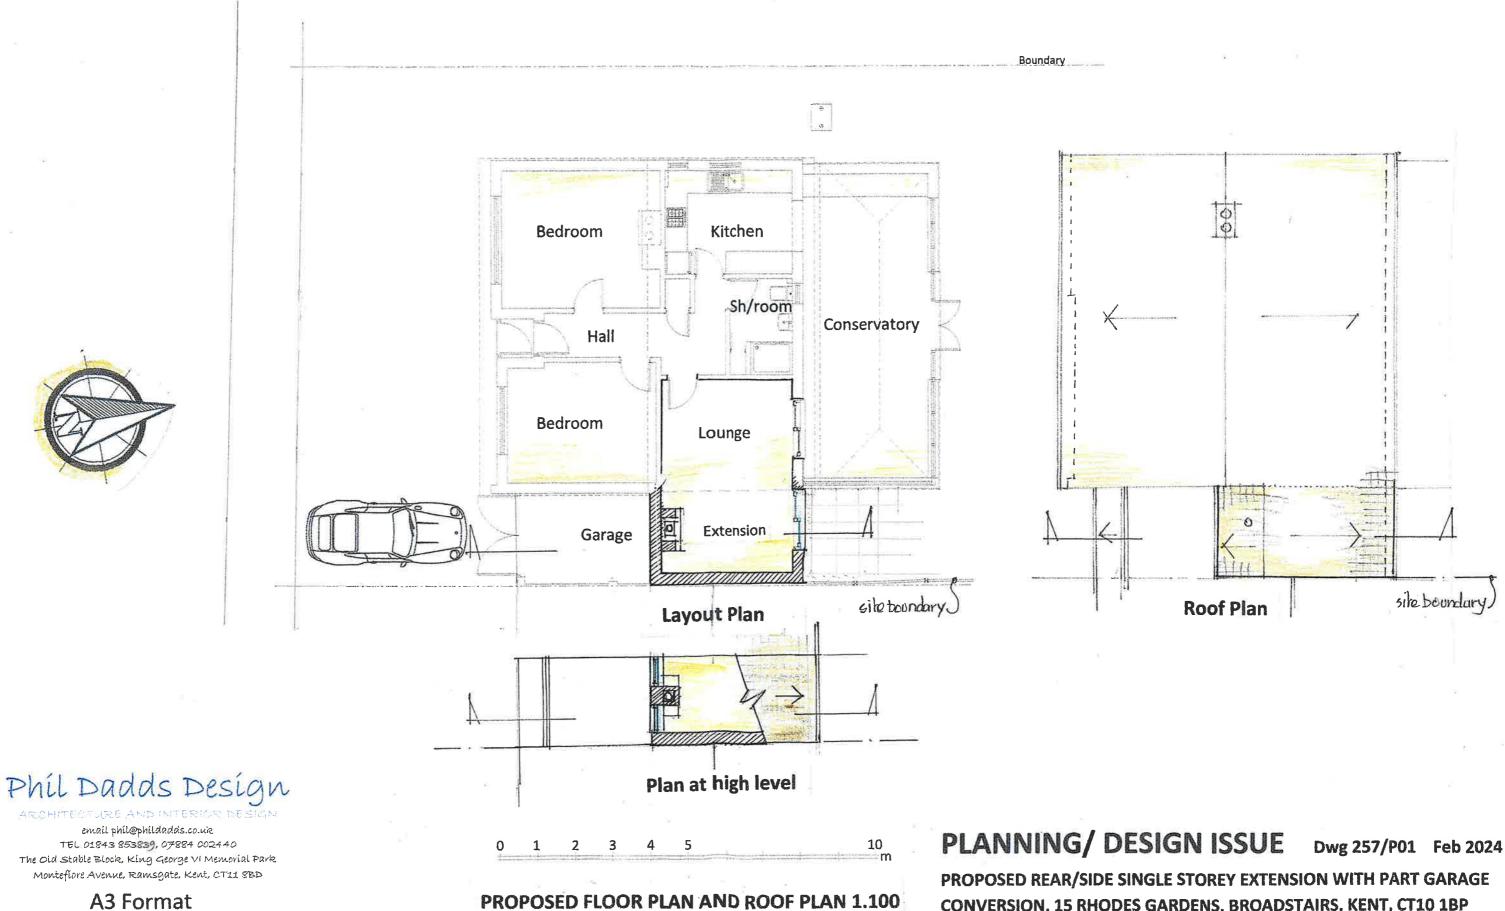

CONVERSION, 15 RHODES GARDENS, BROADSTAIRS, KENT, CT10 1BP

A3 Format

		*