


SITE LOCATION PLAN
SCALE 1:1250

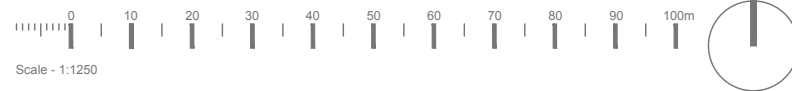

Notes

Do Not Scale (unless for the purposes of planning).
Report all discrepancies, errors and omissions.
Verify all dimensions on site before commencing any work on site or preparing shop drawings.
All materials, components and workmanship are to comply with the relevant British Standards, Codes of Practice, and appropriate manufacturers recommendations that from time to time shall apply.
For all specialist work, see relevant drawings.
This drawing is copyright of Kent Design Studio Ltd

Rev	Date	Description

KENT DESIGN STUDIO

web - www.kentdesignstudio.co.uk tel - 01580 230413

K D S

Scale 1:1250 at A3	Date NOV' 2022
PLANNING	

Project Title

STONE CASTLE FARM,
WHETSTED ROAD,
FIVE OAK GREEN,
TONBRIDGE,
KENT,
TN12 6SE

Description

SITE LOCATION PLAN

Drawing Number

2921 - 01