


17 Beresford Close Heat pump application

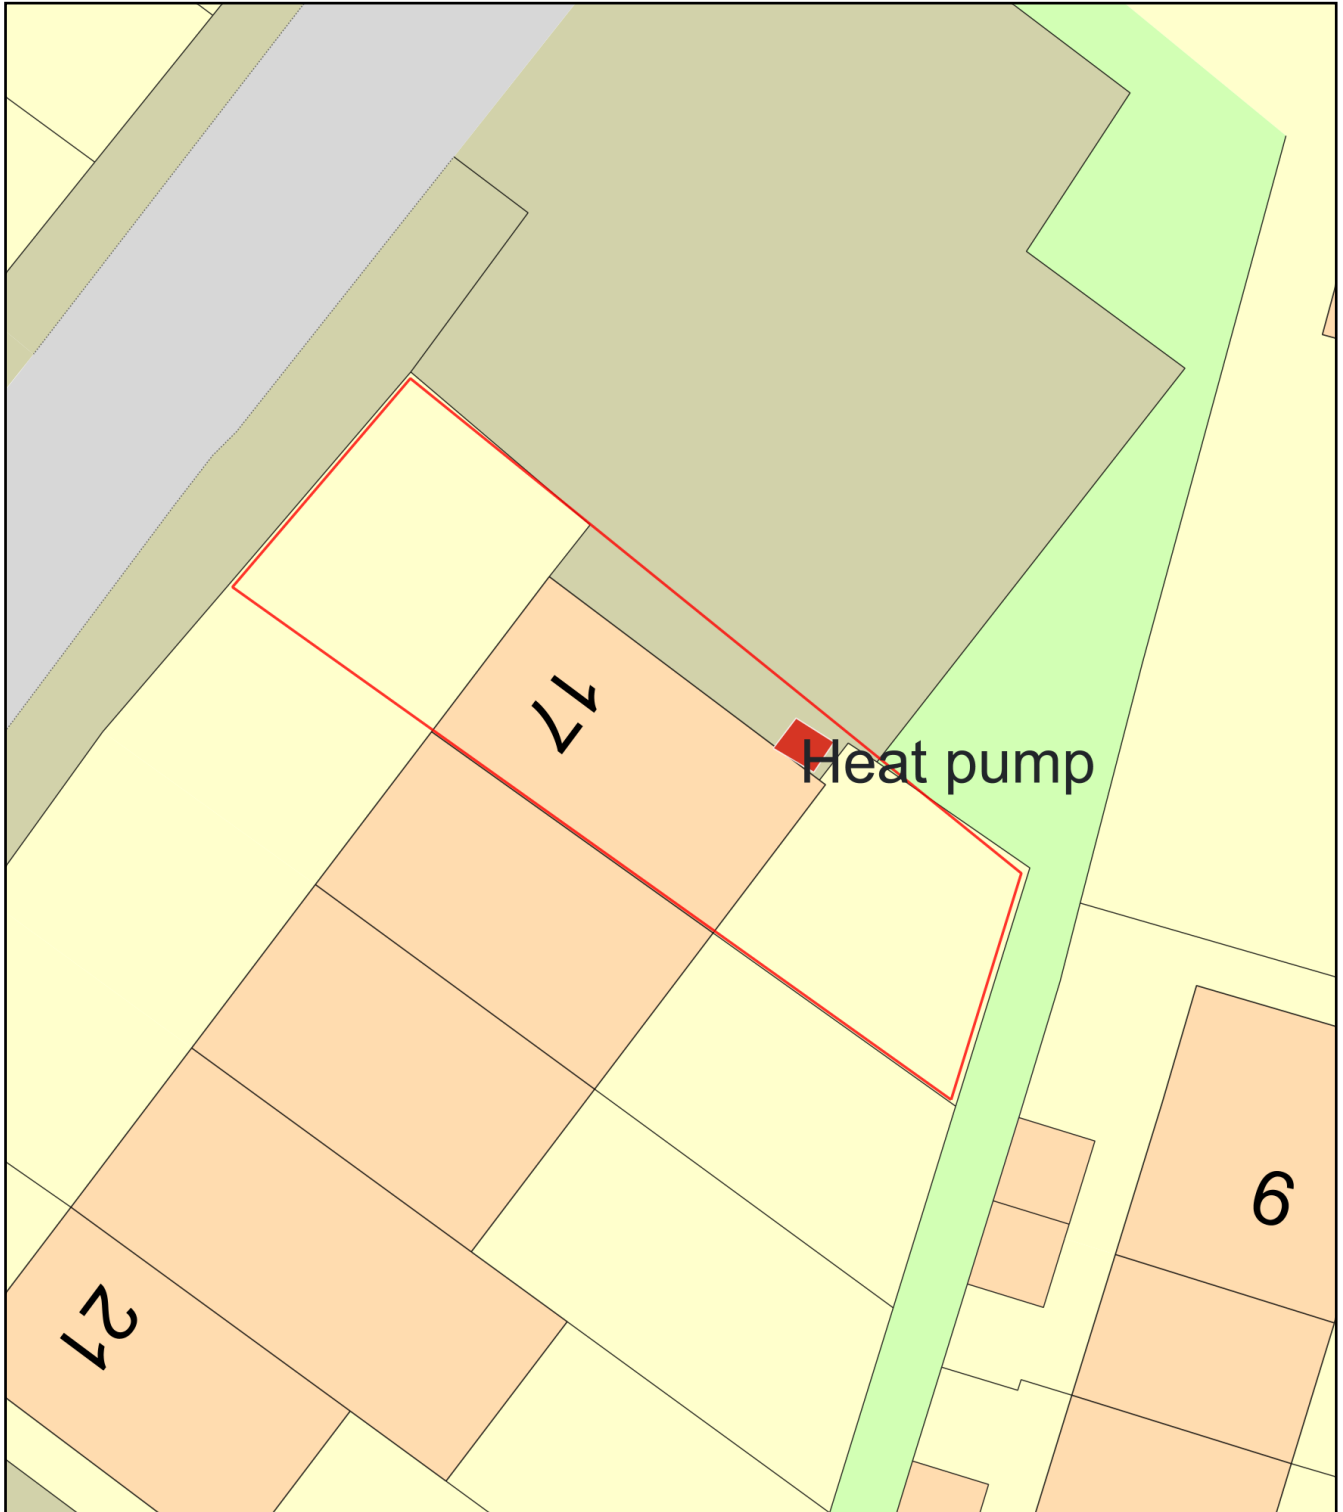

Plan Produced for: Jozsef Serfozo

Date Produced: 18 Feb 2024

Plan Reference Number: TQRQM24049210615202

Scale: 1:200 @ A4