



drop kerb

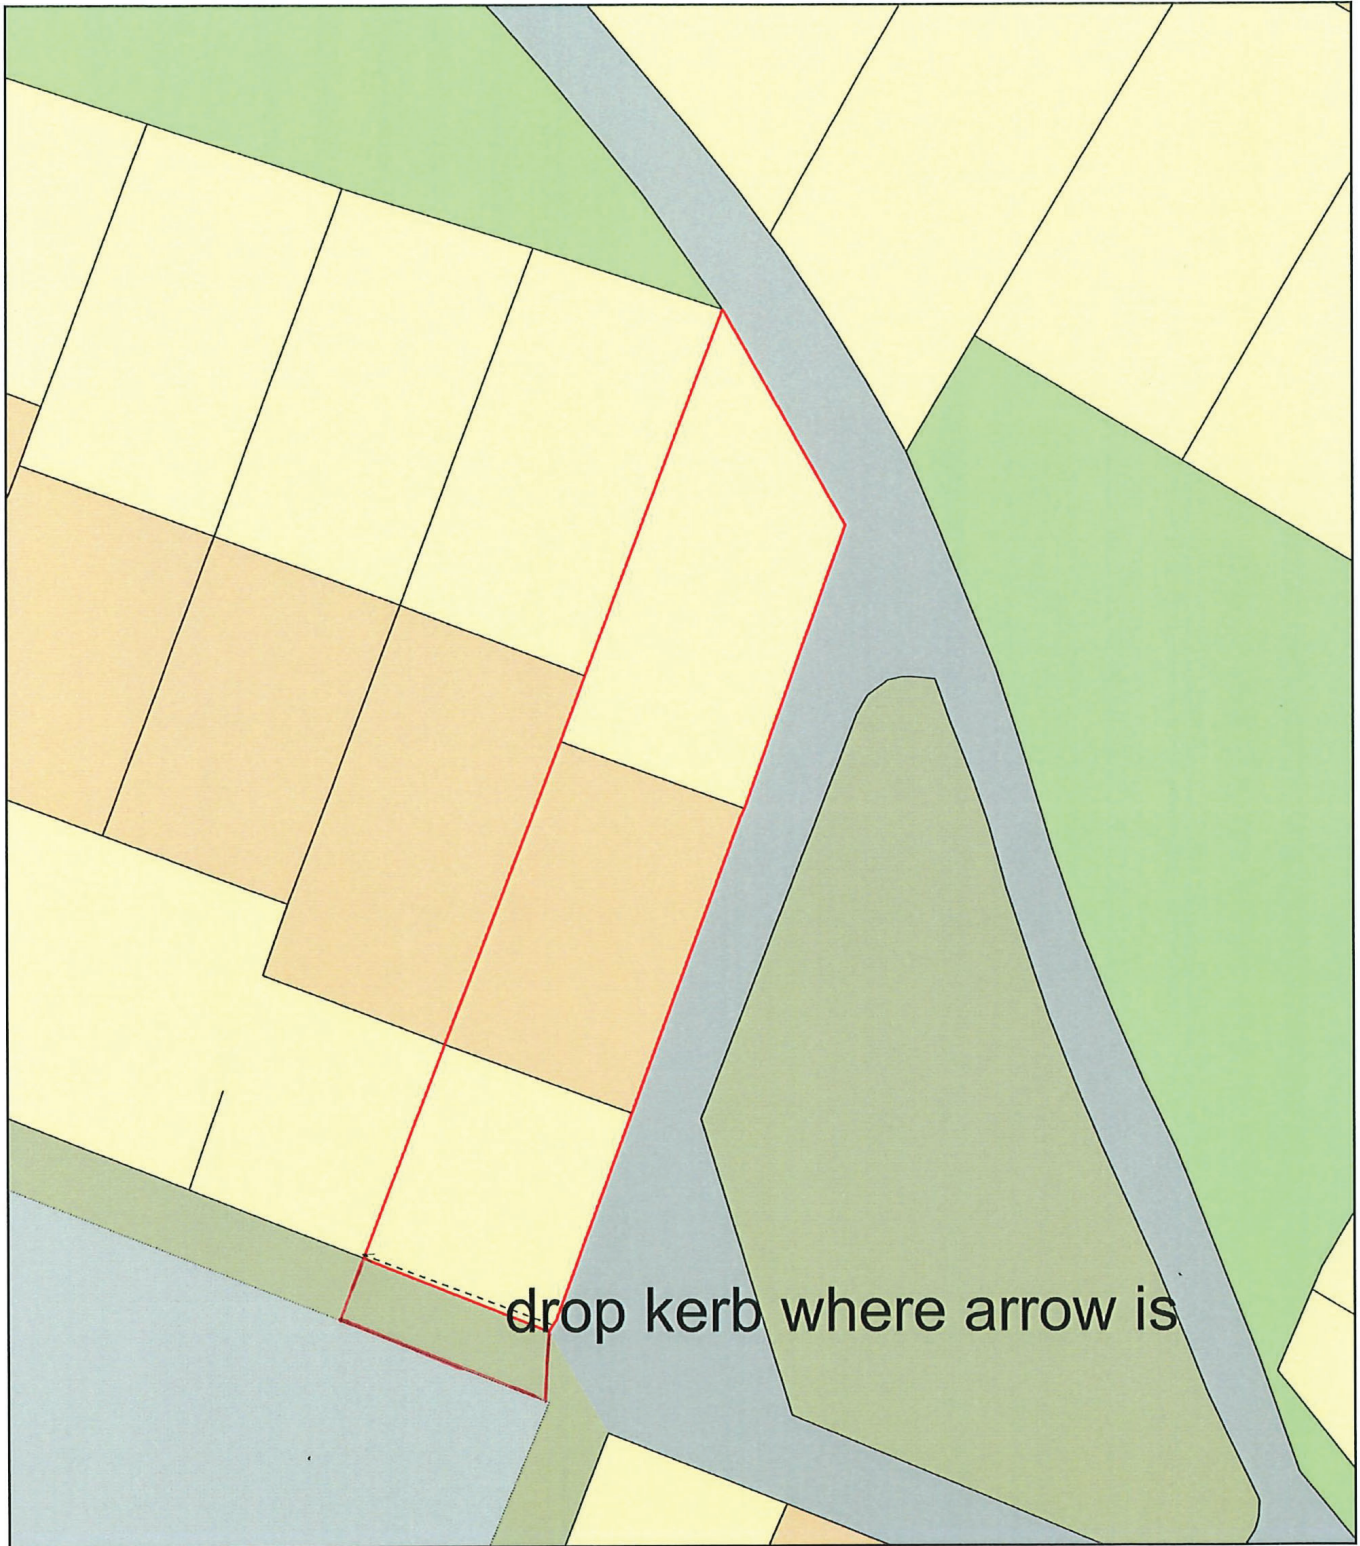

drop kerb where arrow is

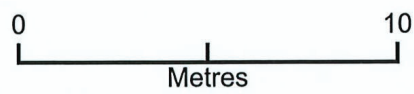

Plan Produced for: James Thayre
Date Produced: 19 Jan 2024
Plan Reference Number: TQRQM24019182024526
Scale: 1:200 @ A4