


**Location Plan**

SCALE 1:1250

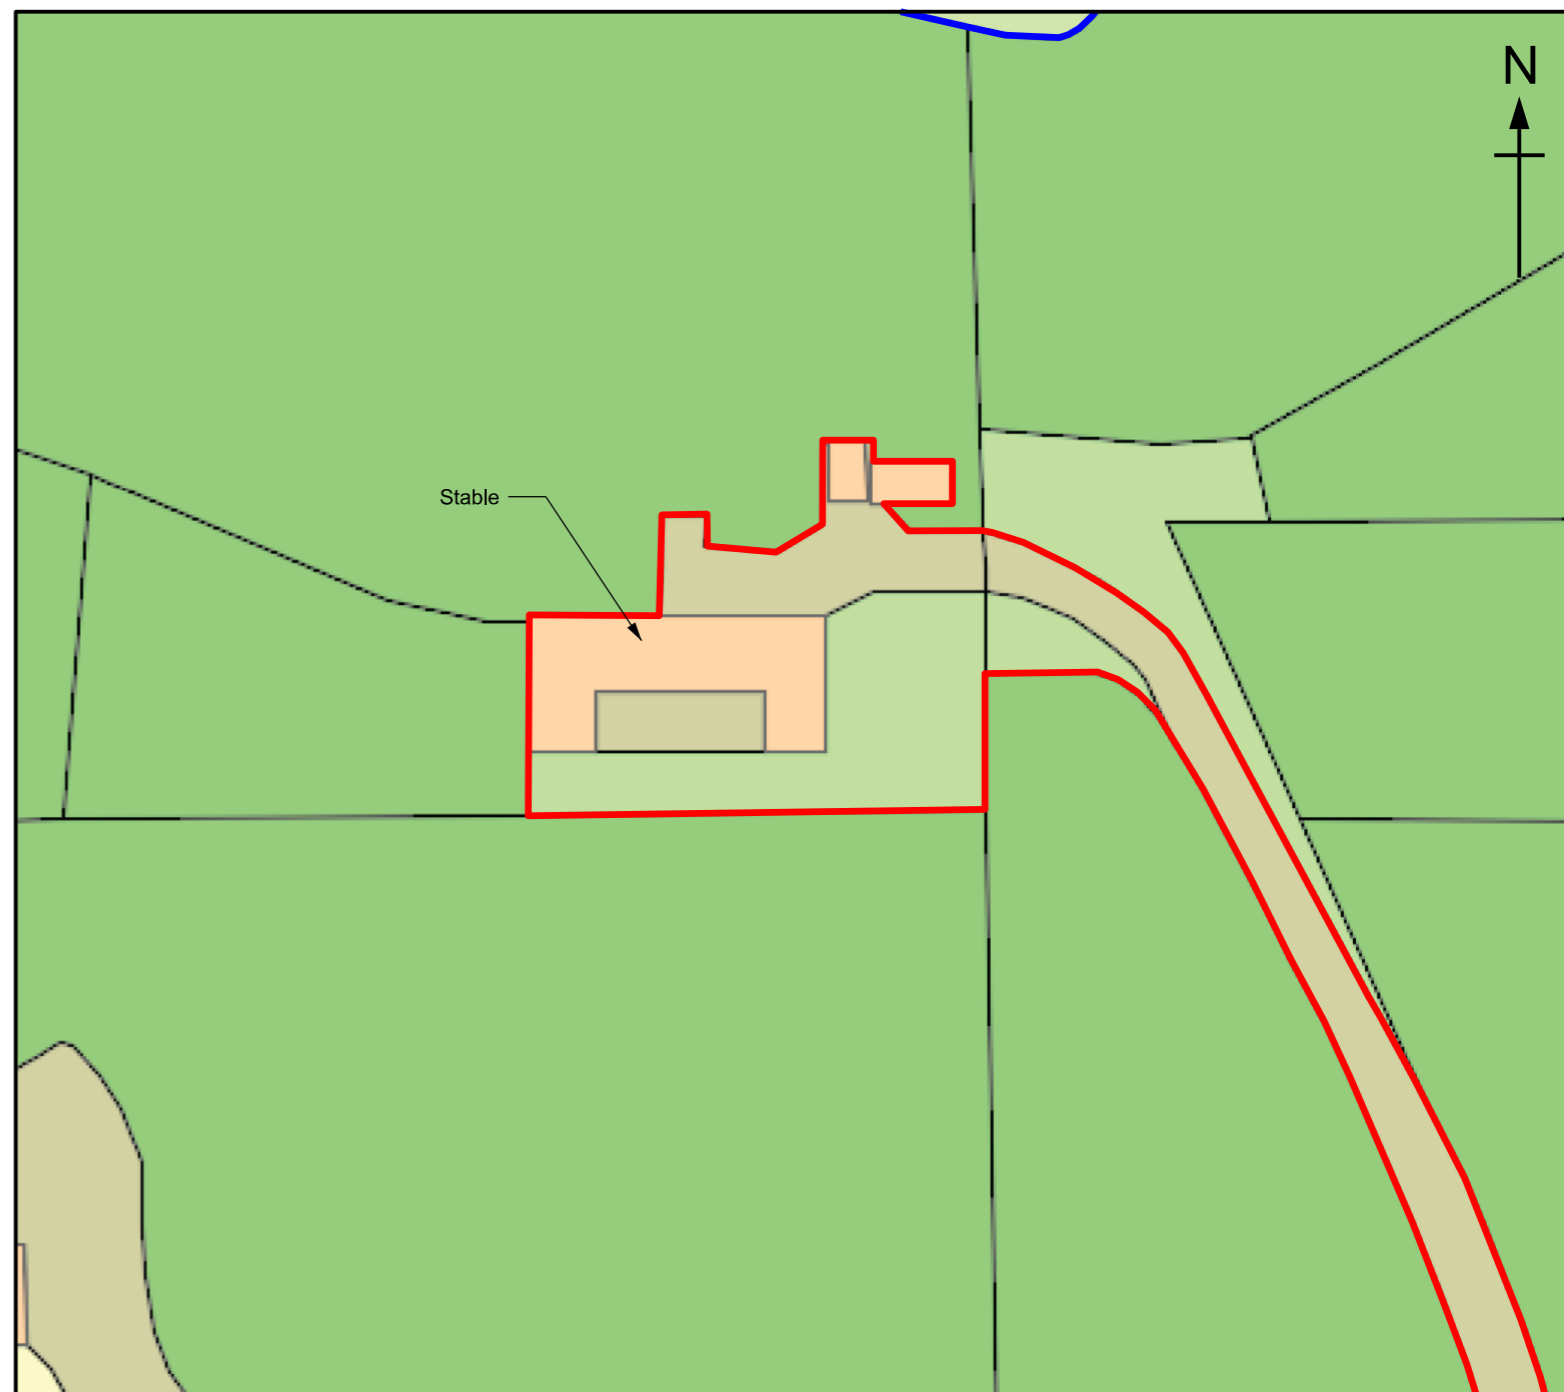

**Block Plan**

SCALE 1:500

	Client	Mr Ould	Title	Replacement of Stable to Create Holiday Let	Drawn By	Size	Date
	Title	Great Fowle Hall Oast House, Darman Lane, Paddock Wood, Tonbridge, Kent, TN12 6PW			Location & Block Plan		
					Drawing Number		Rev
					JBD/TN12/6PW/080		A