




BANKY MEADOW

0 North East Elevation
(existing)

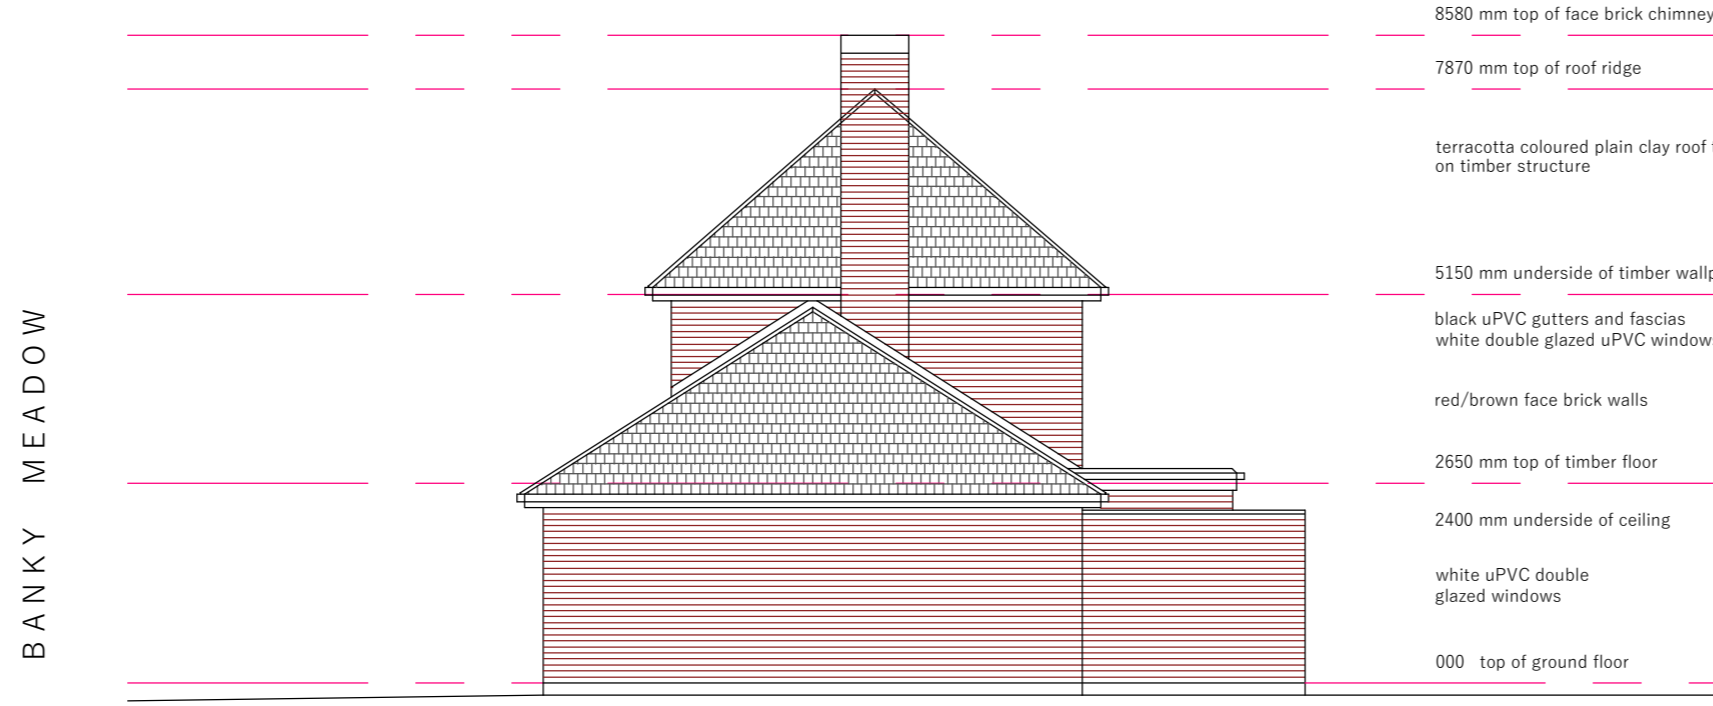

BANKY MEADOW

0 South West Elevation
(existing)

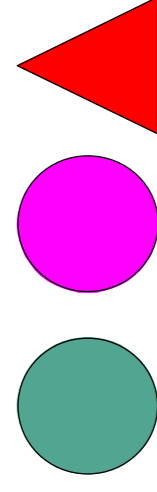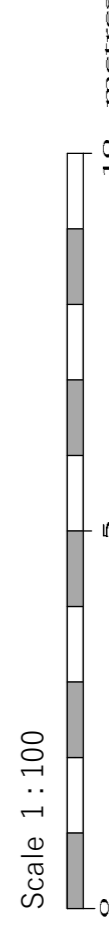

**CHRISTOPHER
COWLEY AND
ASSOCIATES**

079-86340719

c.cowley@tiscali.co.uk

PROJECT House Duggan **PROJEK**

Existing Store and Utility changed to Dog Grooming

8 Banky Meadow, Barming, Maidstone ME169JX