

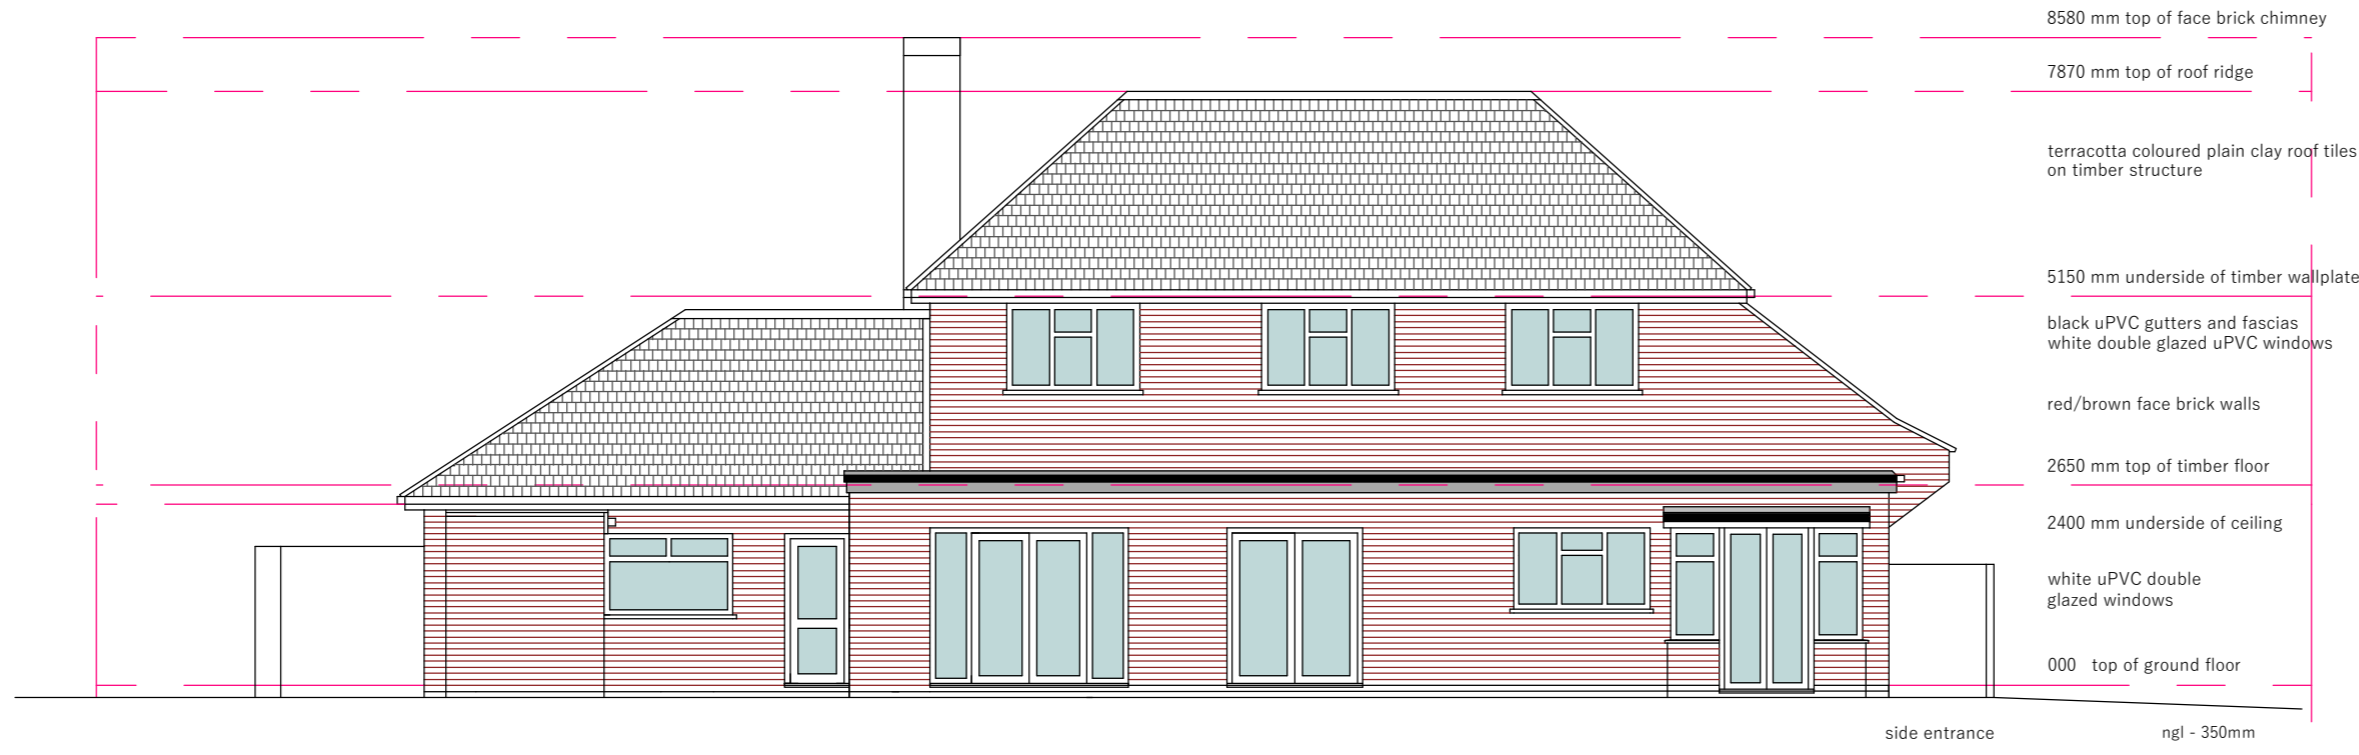


0 North West Elevation  
(existing)

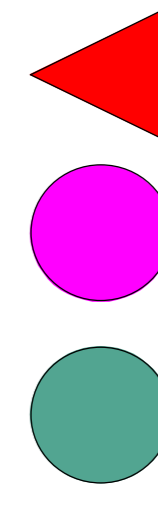

0 South East Elevation  
(existing)

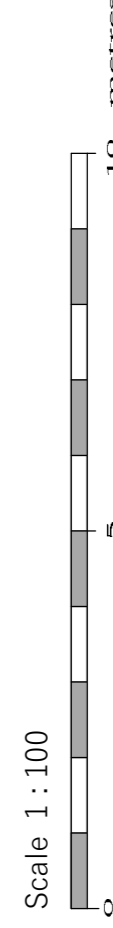

**CHRISTOPHER  
COWLEY AND  
ASSOCIATES**  
079-86340719  
c.cowley@tiscali.co.uk

**PROJECT** House Duggan **PROJEK**

Existing Store and Utility changed to Dog Grooming

8 Banky Meadow, Barming, Maidstone ME169JX