
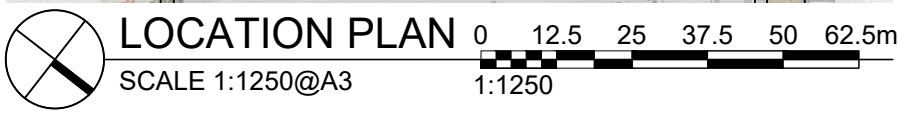


AMY JOHNSON WAY

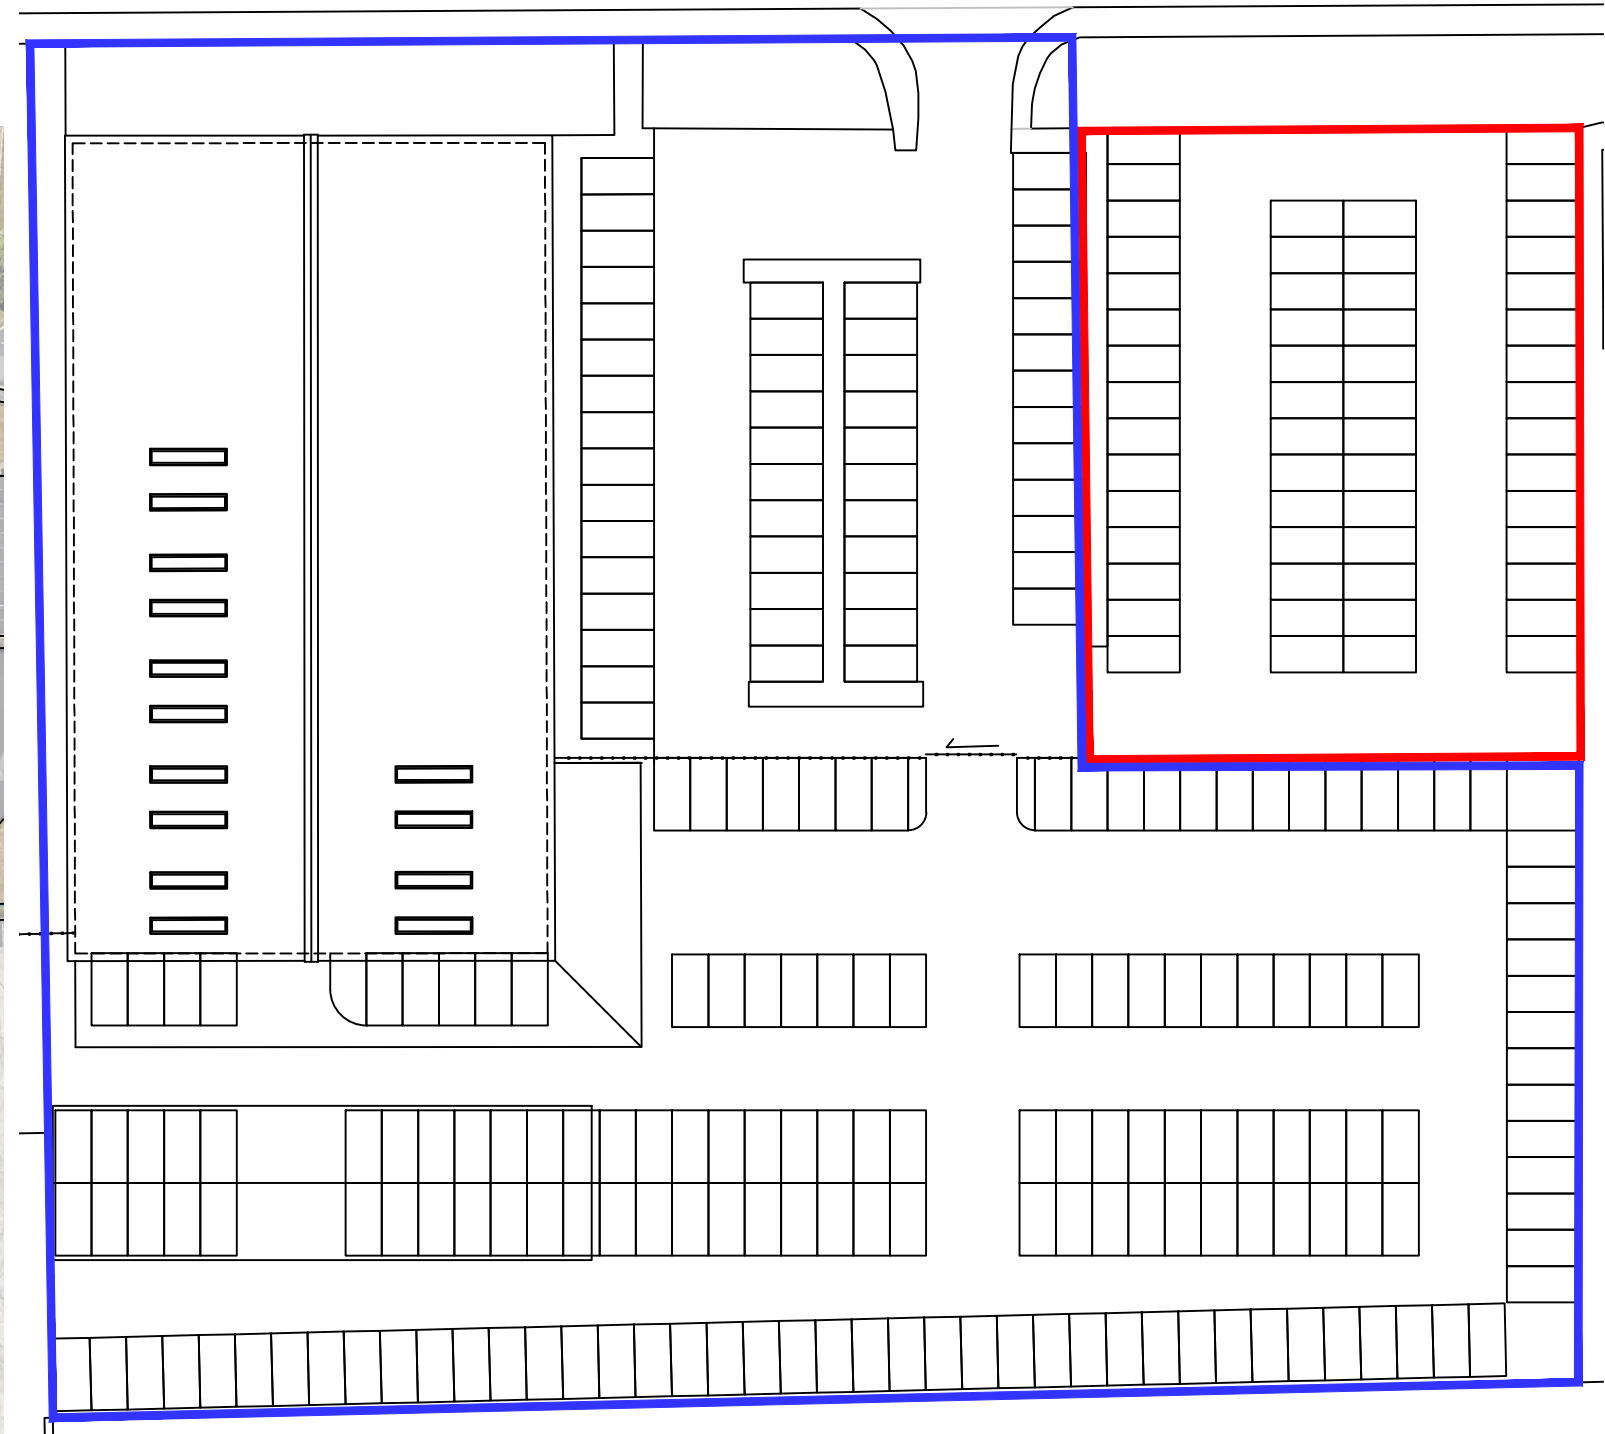

Notes:

1. Notes

REV:	DESCRIPTION:	BY:	DATE:
STATUS: Stage 3 - Spatial Coordination			



SITE:
 Aviation Point
 Amy Johnson Way
 Blackpool
 FY4 2RP

CLIENT:
 ARC Fylde

JOB TITLE:
 Additional Car Park

DRAWING TITLE:
 Location & Block Plan

SCALE: As Noted@A3	DATE: 13/02/23	DRAWN: CH	CHECKED:
JOB NO: BBA_227	DRAWING NO: LP01	REVISION: B	