


PLANS: 15, HOLLY GROVE, SEAFORTH, L21 1BN Plans Scale 1 to 50 SCALE BAR 0 0.5 1m 1.5 2m 2.5 3m

PLAN N° 15/HOL/01/24/046 DATE 21/01/2024 PAGE SIZE A3 ROOF PLAN & SECTION PROPOSED

PROPOSED ROOF SECTION

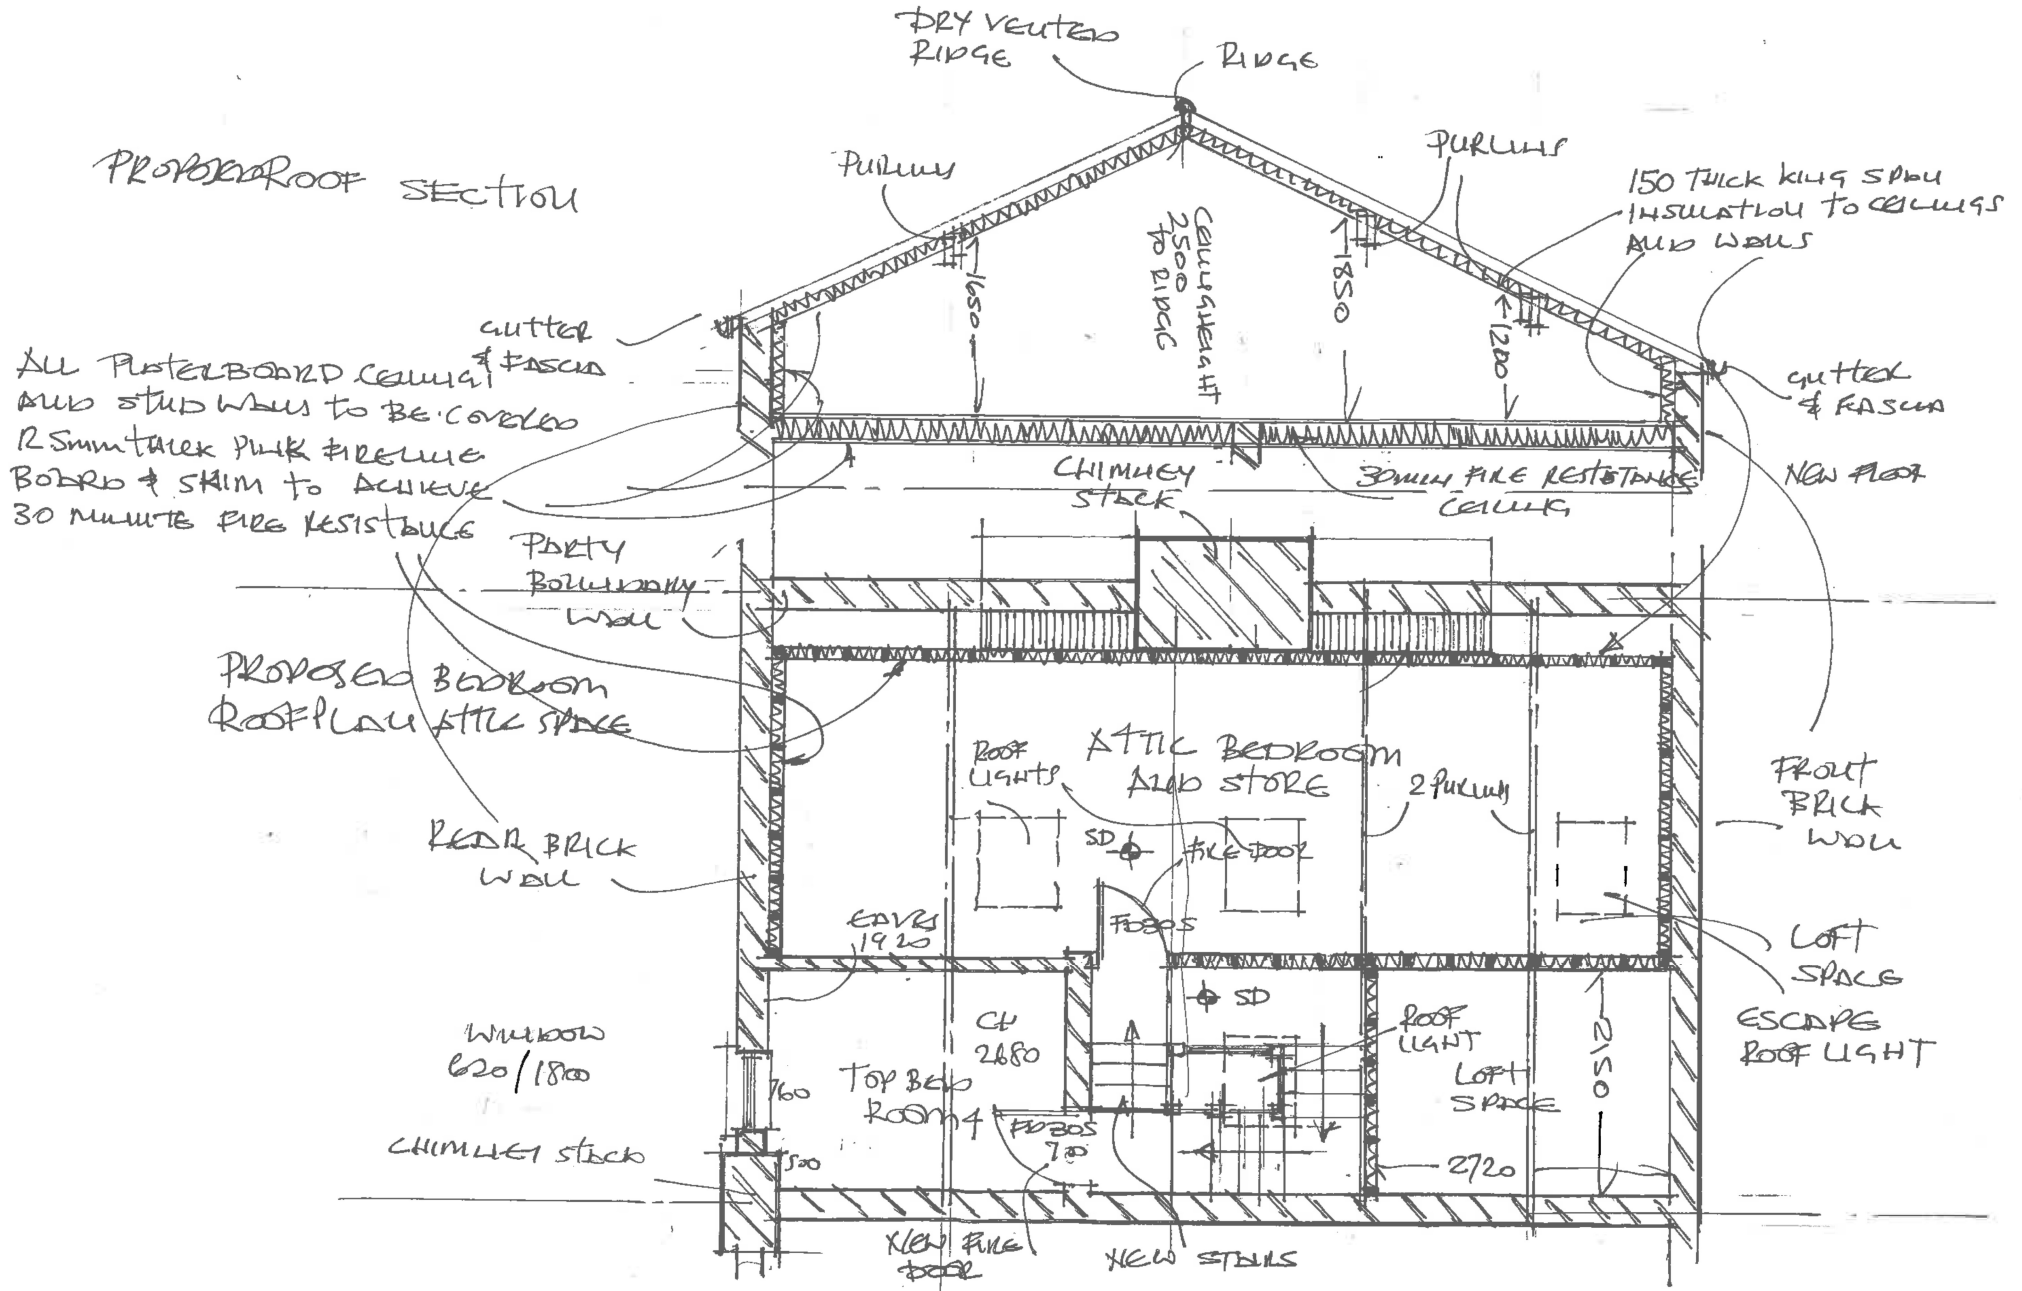

ALL PLASTERBOARD CEILING AND STUD WALLS TO BE COVERED 12.5mm thick PINK FIRELINE BOARD & SKIM TO ACHIEVE 30 MINUTE FIRE RESISTANCE

PROPOSED BEDROOM ROOF PLAN ATTIC SPACE

REAR BRICK WALL

WINDOW 620/1800

CHIMNEY STACK

FRONT BRICK WALL

LOFT SPACE ESCAPE ROOF LIGHT

NEW FIRE DOOR

NEW STAIRS