


Do Not scale from drawing use dimensions indicated, if dimension required is not indicated refer to consultant

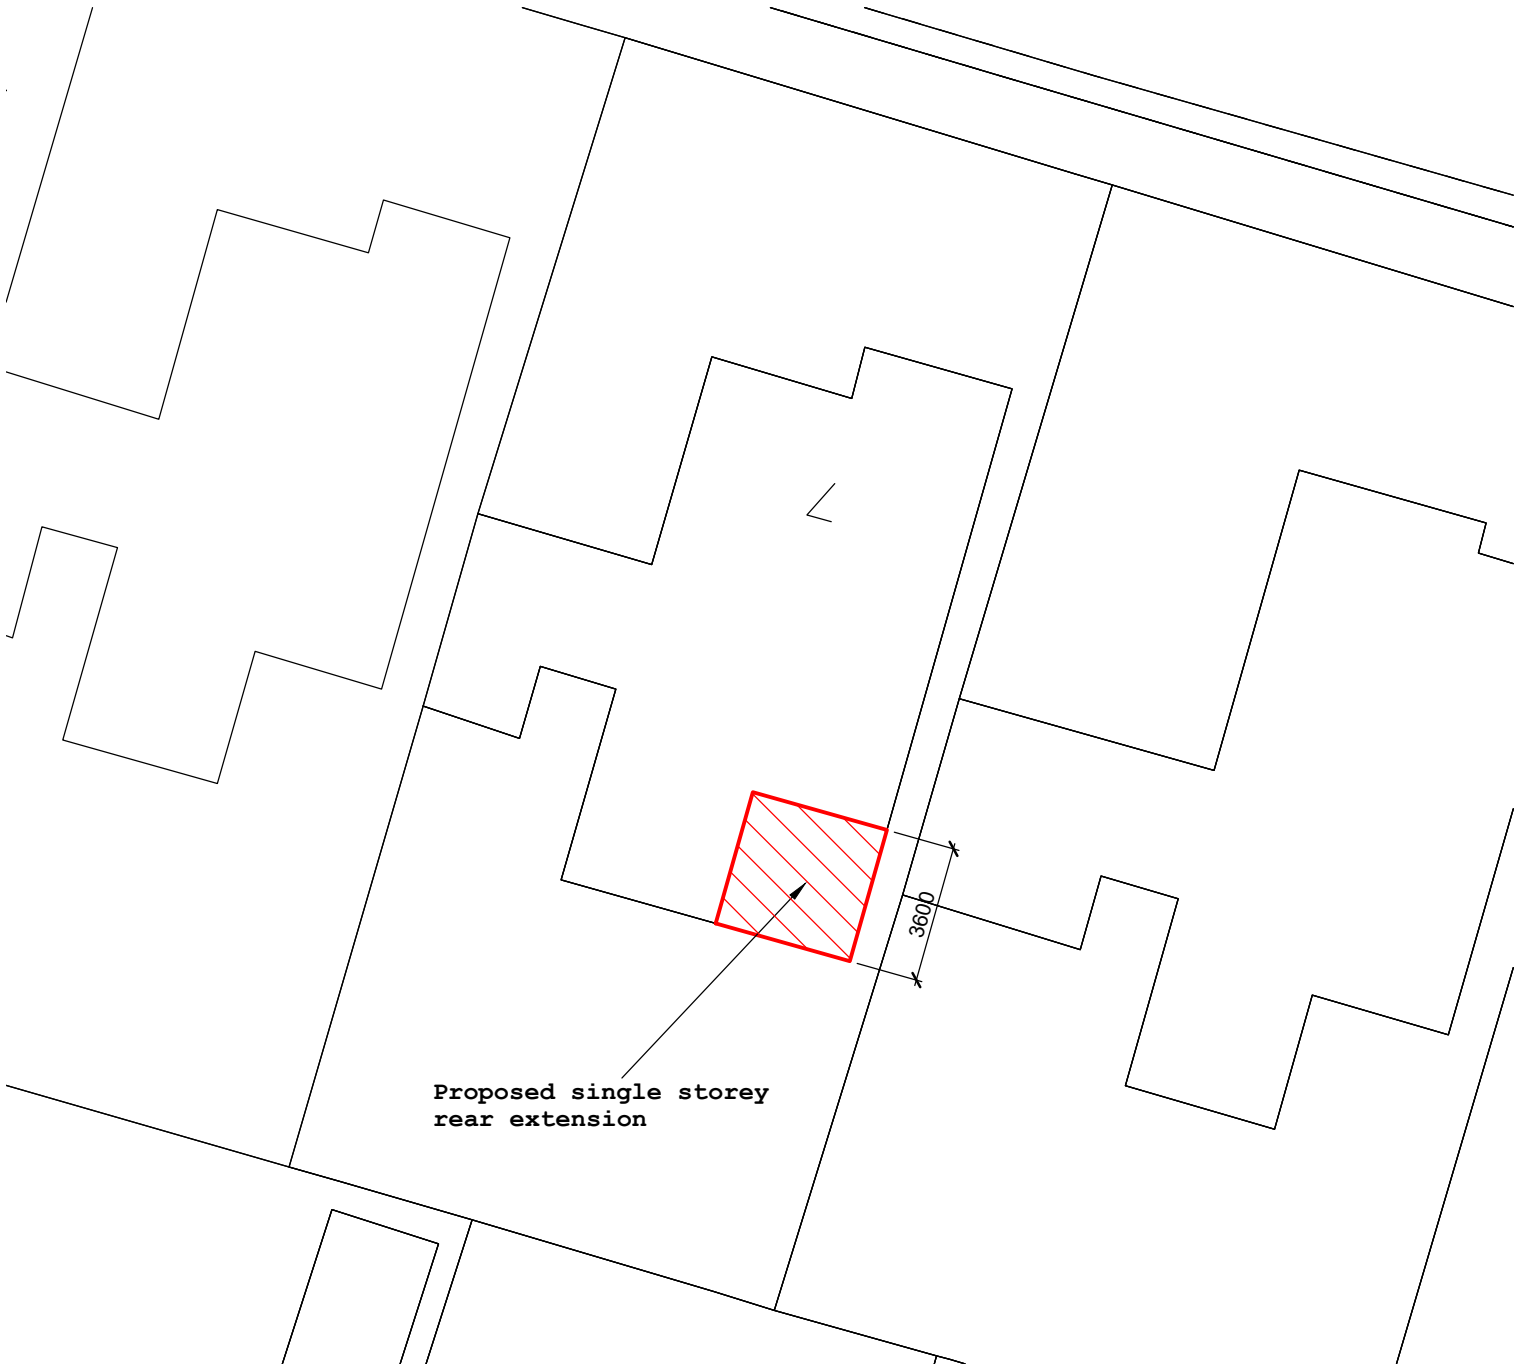

Proposed single storey rear extension

revision description

Project Address:
7 Longcliffe Drive
SOUTHPORT PR8 3PR

Project Description:
Proposed single storey rear extension

Drawing Title:
SITE / BLOCK PLAN



Mobile : 07703 438 564
Email : mhampton@services@gmail.com

Scale: 1:200 at A4	Date: February 2024
Drawing No.: LD07 - P03	Revision: