


Do Not scale from drawing use dimensions indicated, if dimension required is not indicated refer to consultant

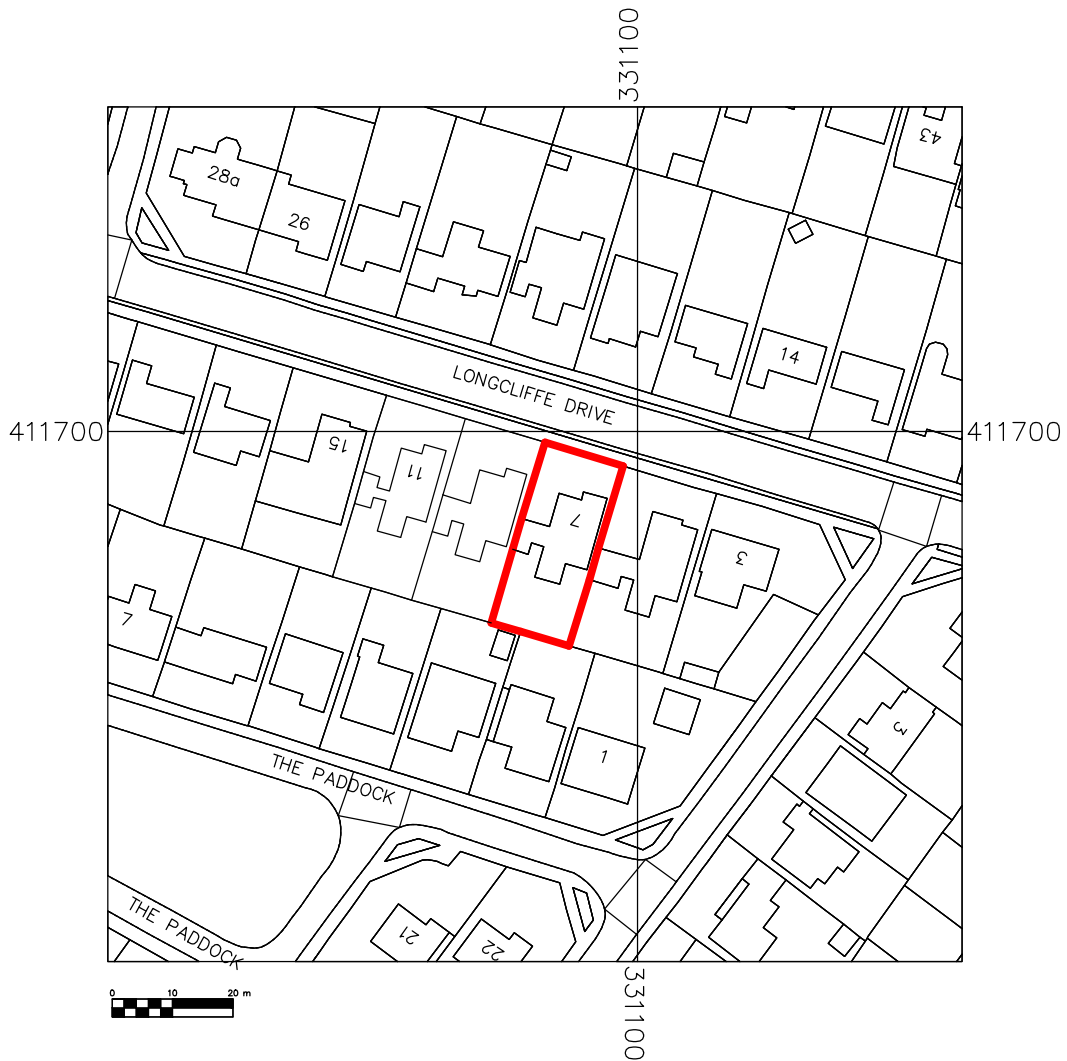

revision description

Project Address:

**7 Longcliffe Drive
SOUTHPORT PR8 3PR**

Project Description:

Proposed single storey rear extension

Drawing Title:

LOCATION PLAN

Mobile : 07703 438 564
Email : mhampton@services@gmail.com

Scale: 1:1250 at A4
Drawing No.: LD07 - P02

Date: February 2024
Revision: