



**Estates Yard  
Elevations  
As proposed**

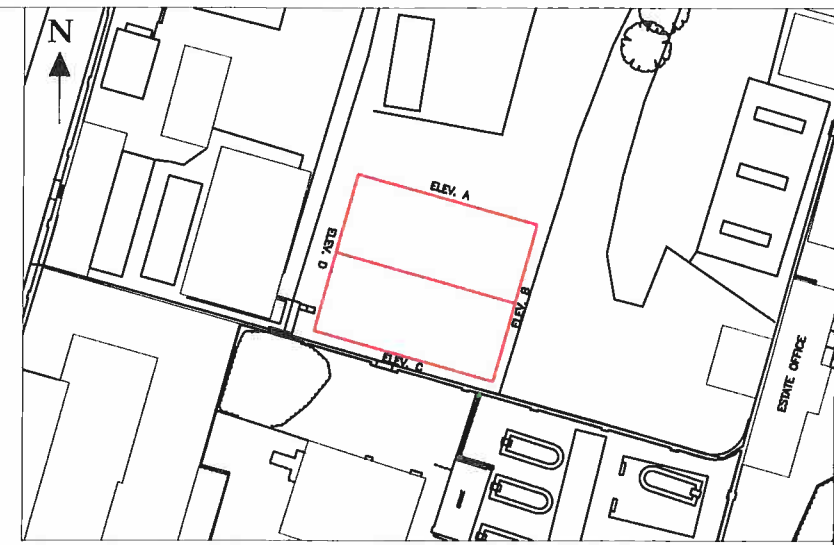

ASSOCIATED DRAWINGS


No.	TITLE
-----	-------

NOTES

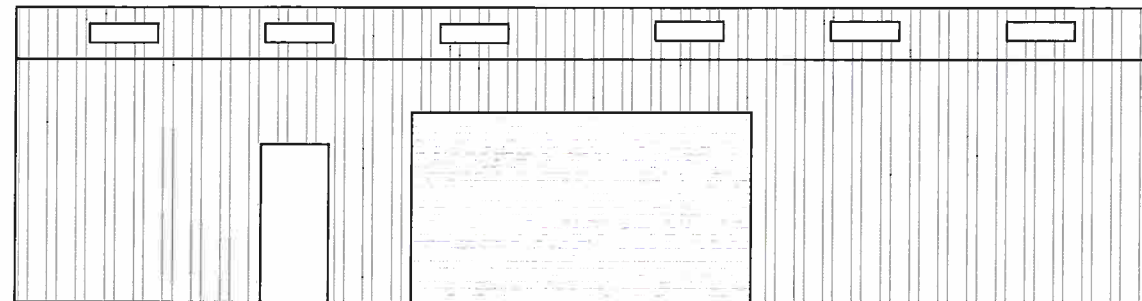


Pedestrian door      Roller shutter


ELEVATION A

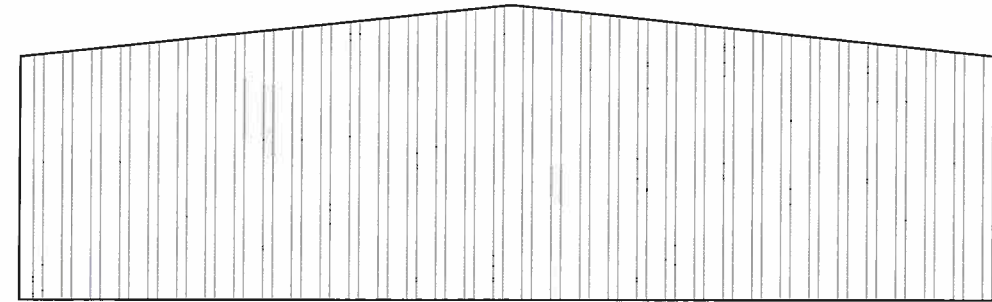

ELEVATION B

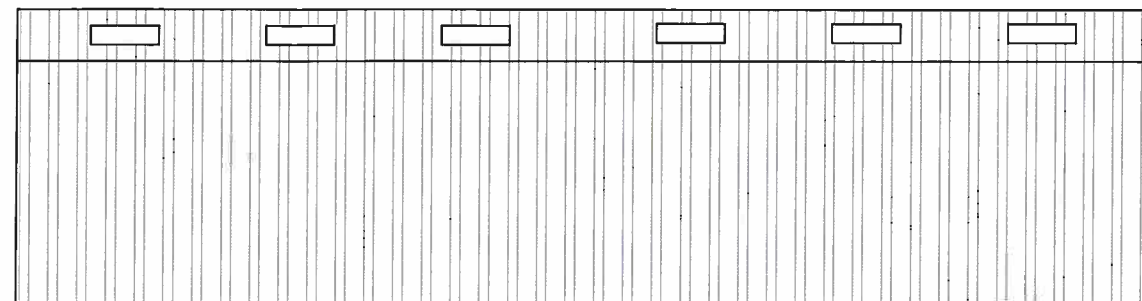

ELEVATION C

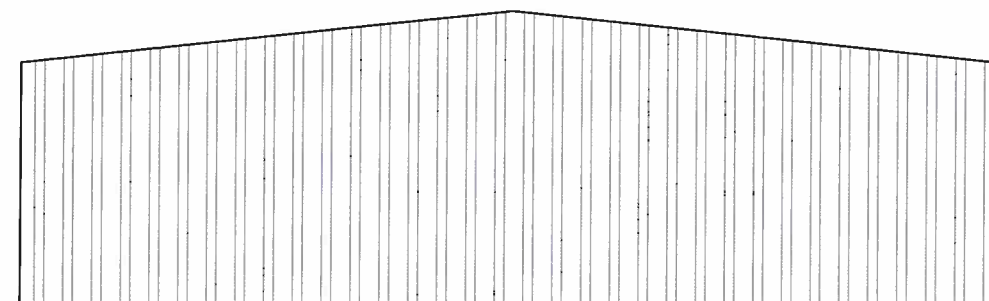

ELEVATION D

SER	DESCRIPTION	AUTH	DATE
AMENDMENTS			

<b>SEVENOAKS SCHOOL</b>	
Estates Yard Elevations As proposed	
DRAWING No/CAD FILE 02-elevations	
SCALE 1:100 @ A3	DATE NOV 2023
THE ESTATES OFFICE SEVENOAKS SCHOOL Solihields Road Sevenoaks Kent TN11 1PF      Tel: 01732 41714      Fax: 01732 41715	
APPROVED	DRAWN JAM
SIG	DATE
CHECKED	DATE
SIG	DATE