



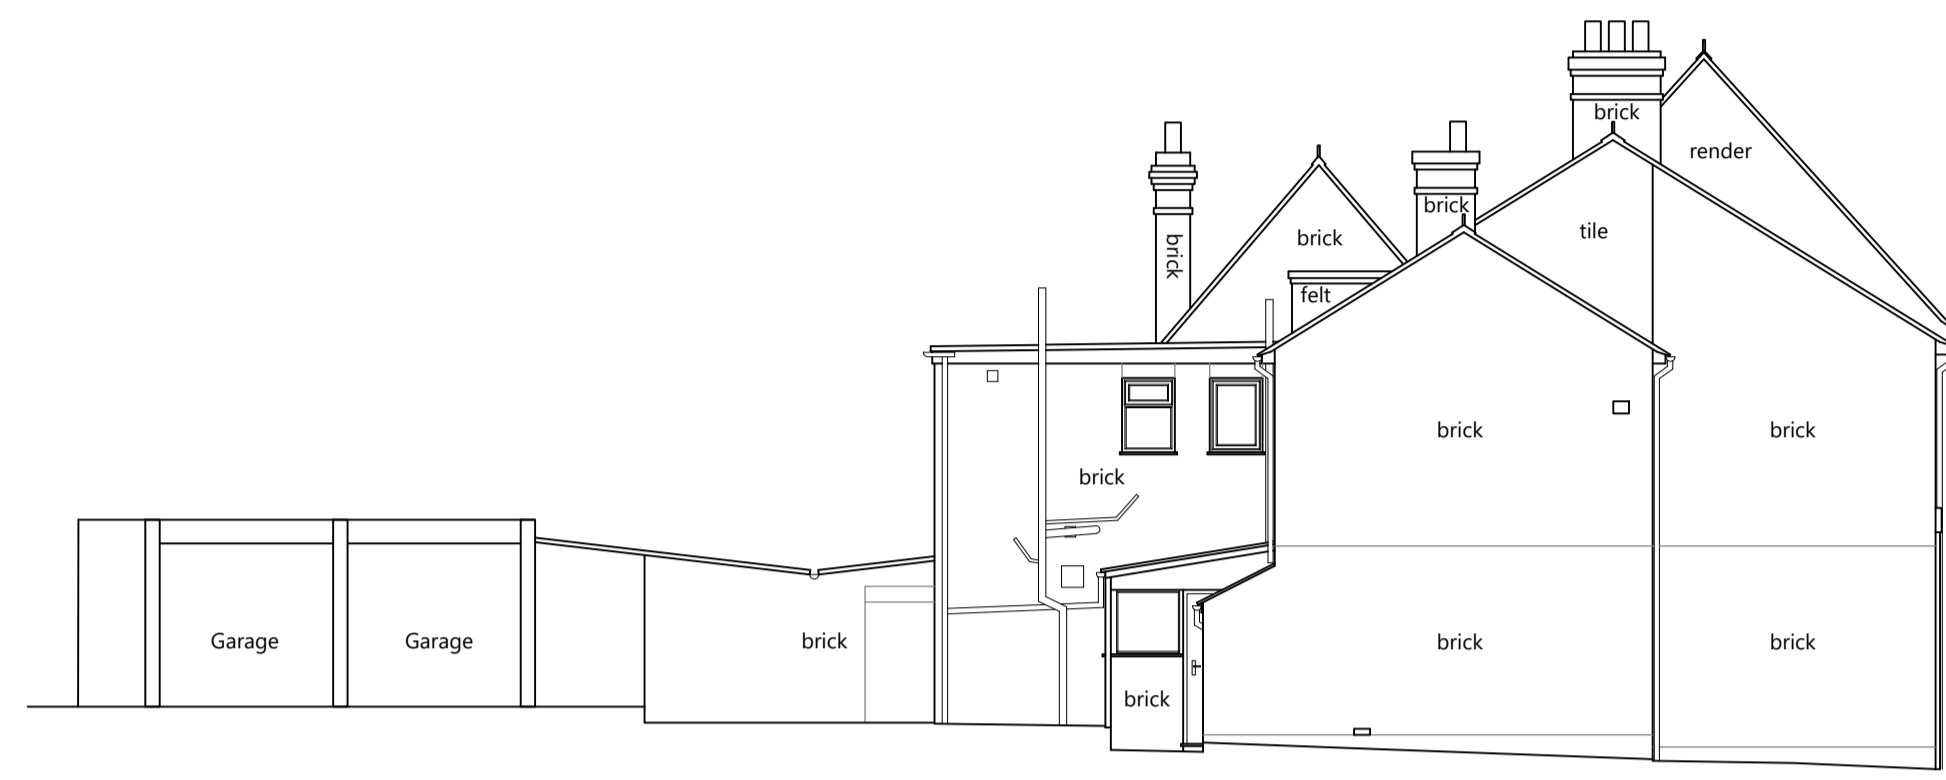

Elevation 1




Elevation 2

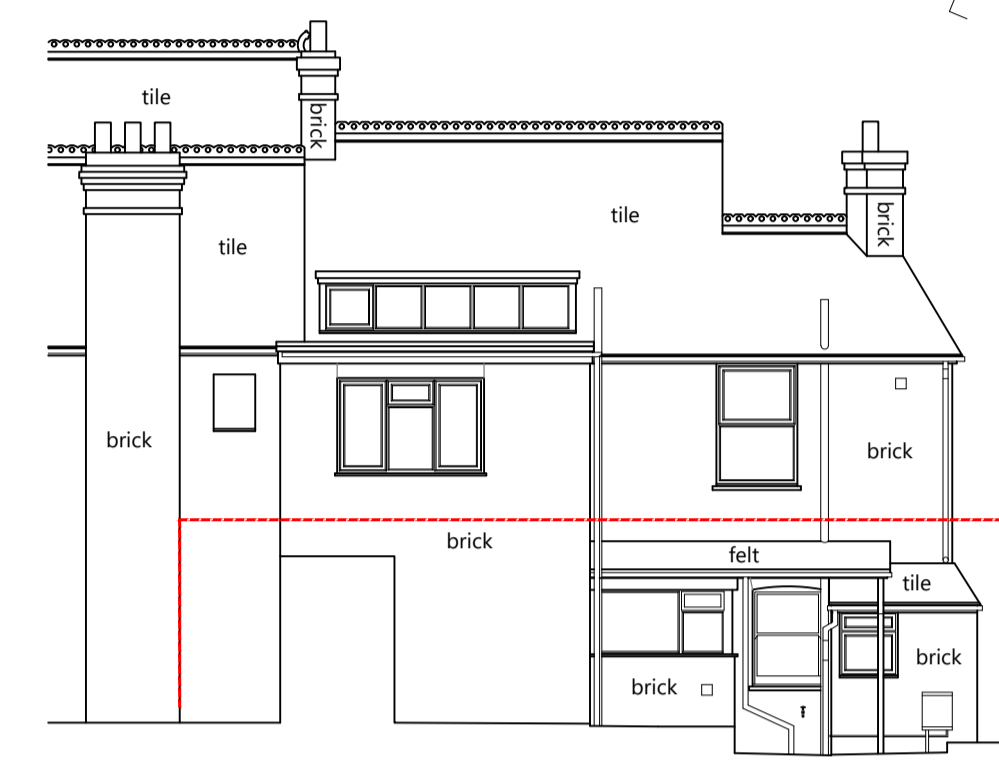


Elevation 3
Garage shown dashed

Level Datum 68.00m

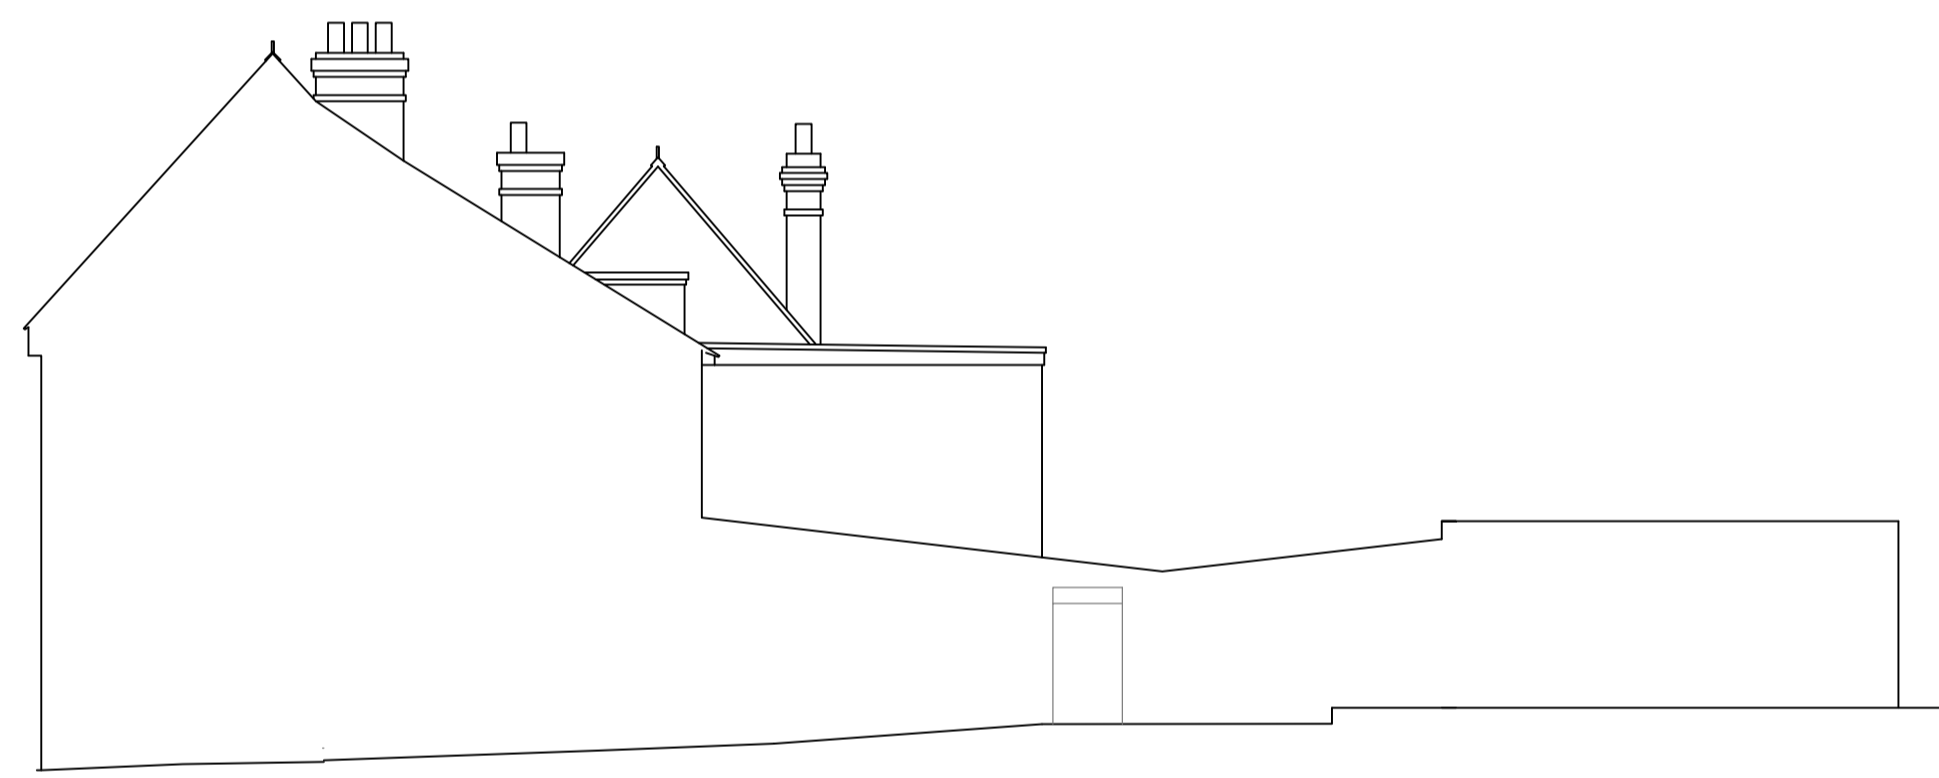

Elevation 4
Existing

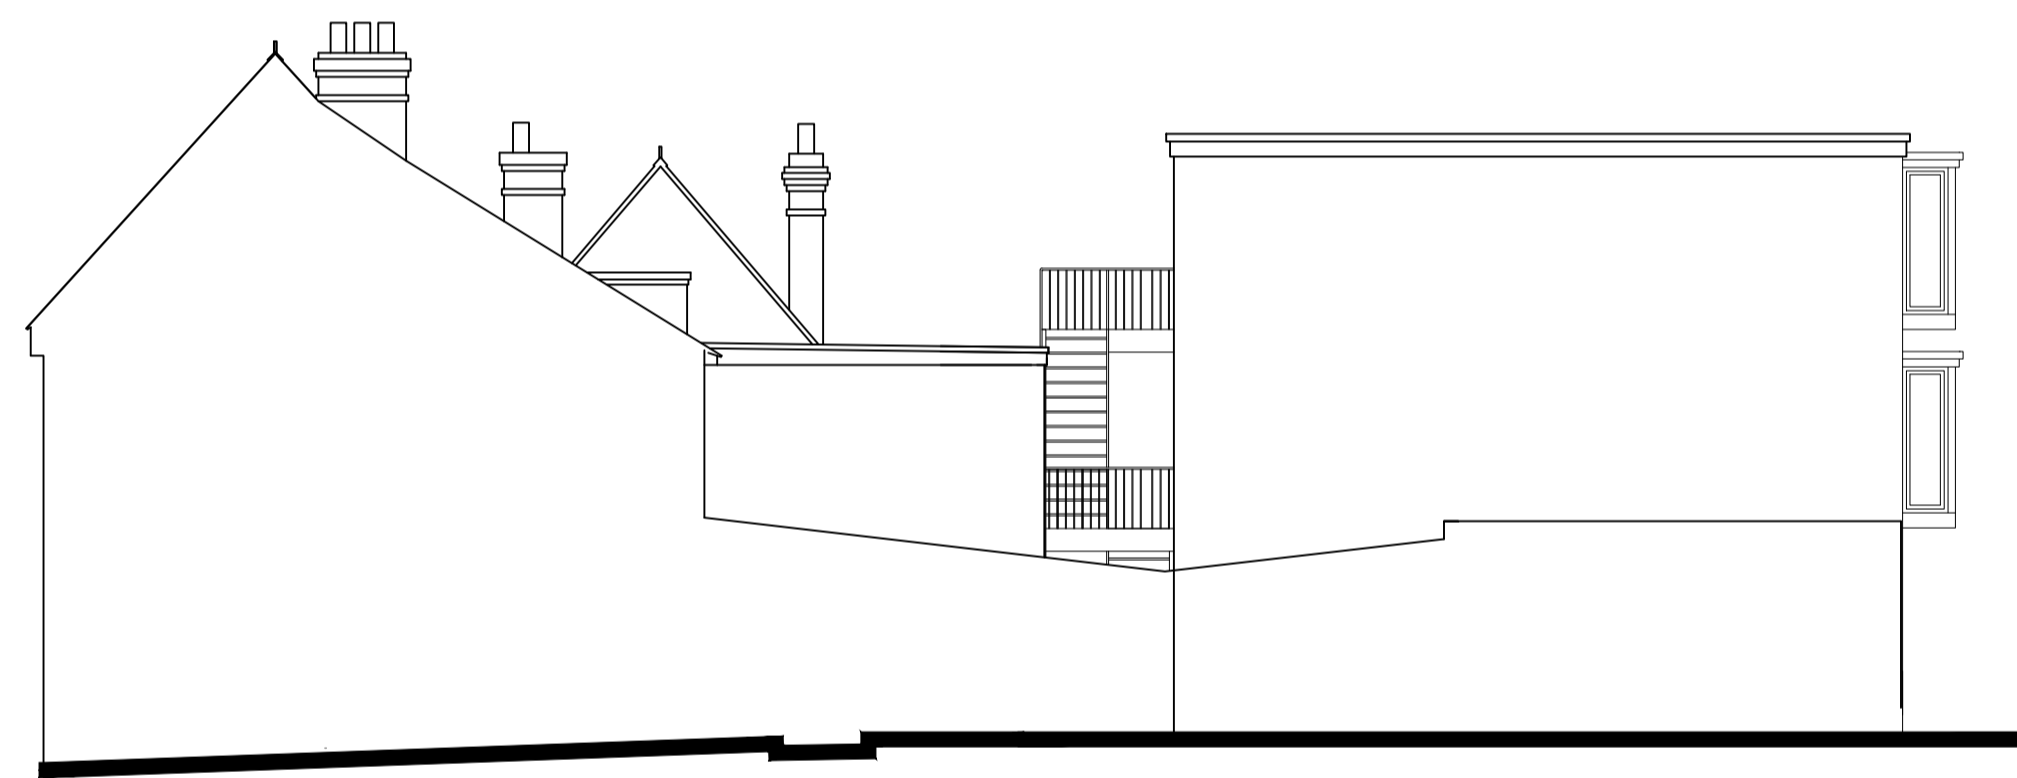

Elevation 4
Proposed



Elevation 1 - Unaltered

Level Datum 68.00m



Elevation 2



Elevation 3

REV.	DESCRIPTION	DATE

architectural & interior designers
 Suite 184/0 Churchill Square Business Centrew
 Kings Hill/Kentw
 ME19 4YLU
 tel: 01732523521 fax: 01732523404 email: info@gbadesigns.com



proposed alterations to:
 20 London Road
 Dunton Green
 Mr D Barker

Existing & Proposed Elevations

SCALE DATE DWG NO.
 1:100 01/09/21 2379/102

