
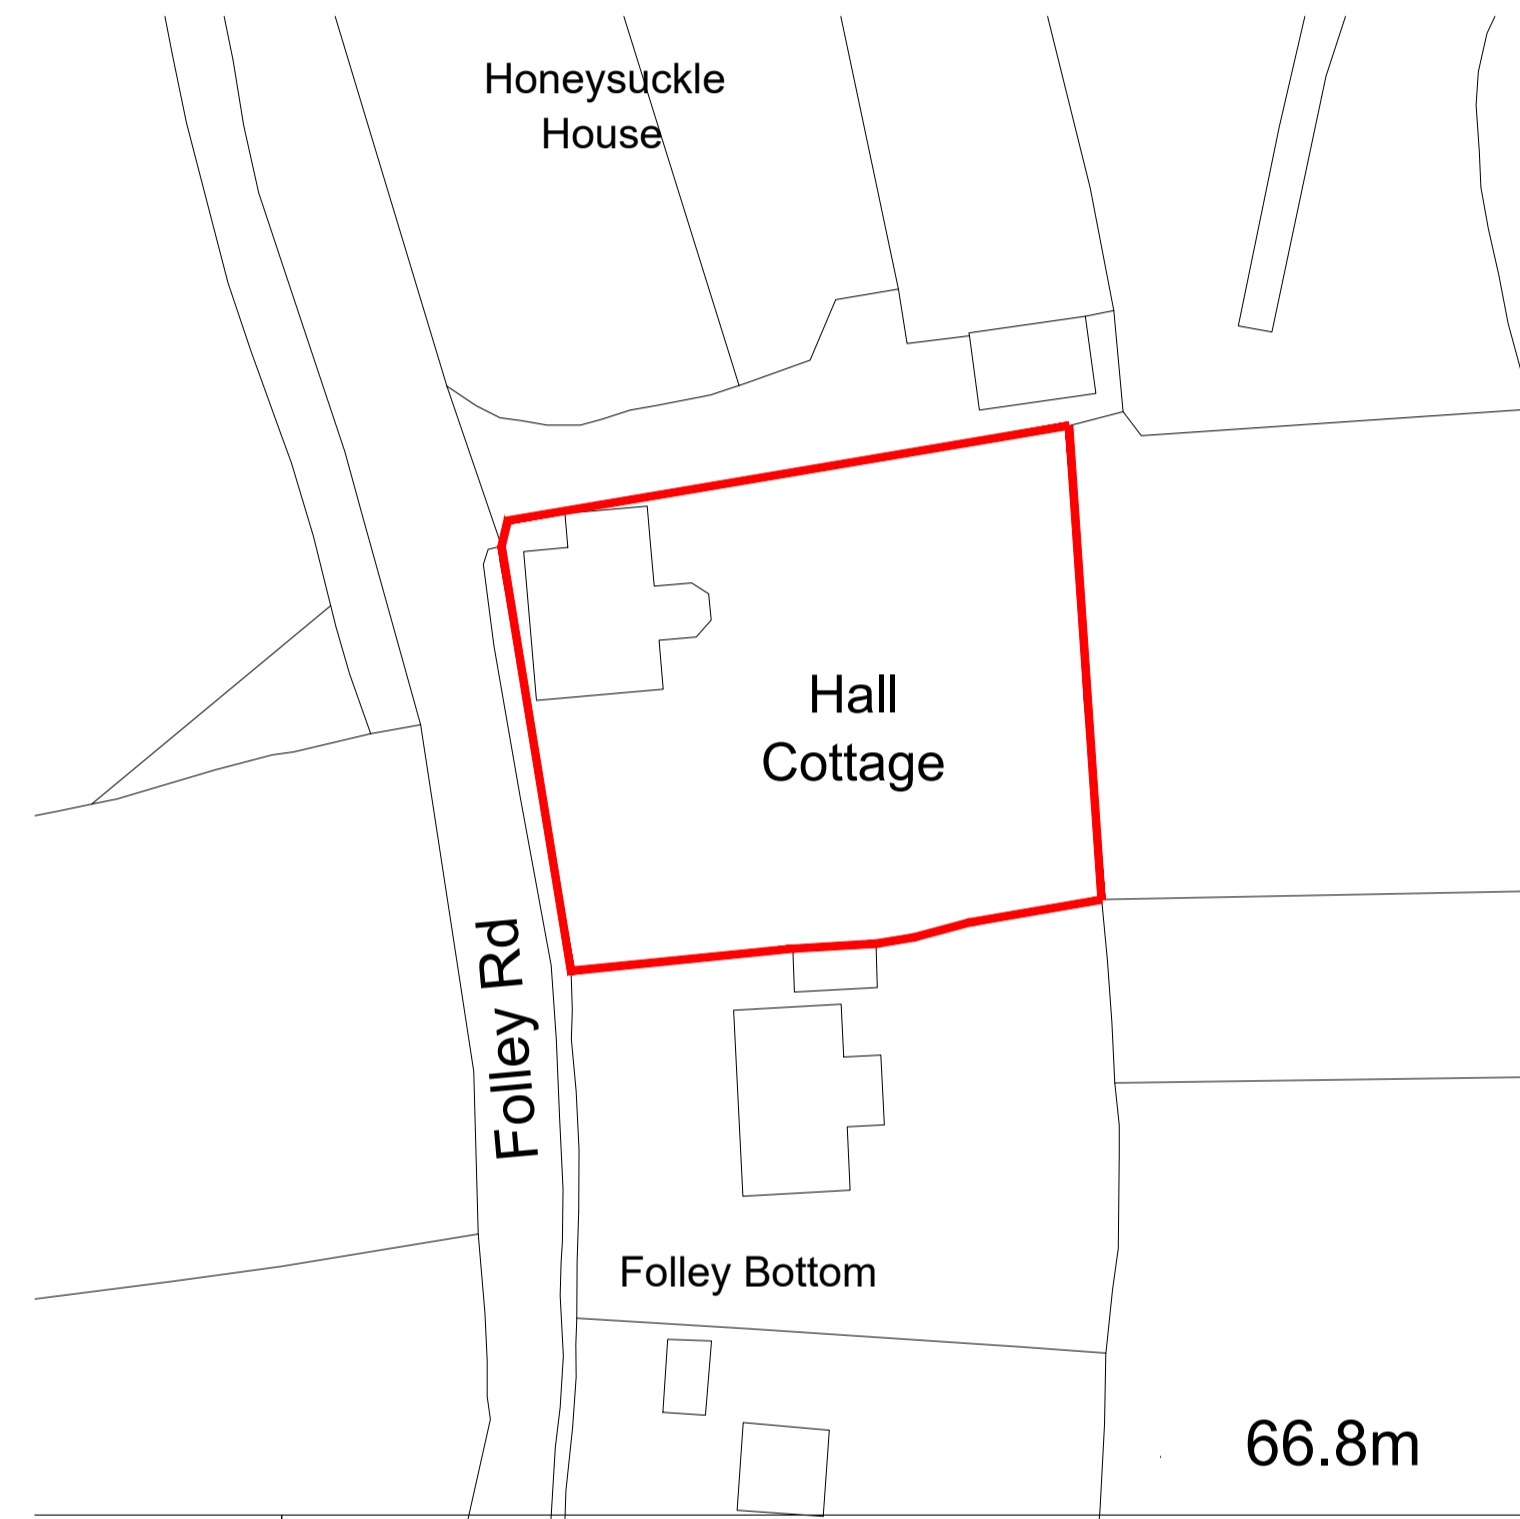


© Copyright

NOTES:
 THIS DRAWING, IDEAS AND CONCEPTS ARE COPYRIGHT OF THE JOHNSON AND JOHNSON DESIGN PARTNERSHIP LTD AND NOT TO BE REPRODUCED EXCEPT BY WRITTEN PERMISSION.
 ALL DIMENSIONS TO BE CHECKED ON SITE AND ANY DISCREPANCIES AND ADJUSTMENTS TO BE NOTED AND PASSES TO THE CA FOR FURTHER INSTRUCTIONS.
 DO NOT SCALE DRAWING, IF IN DOUBT ASK.

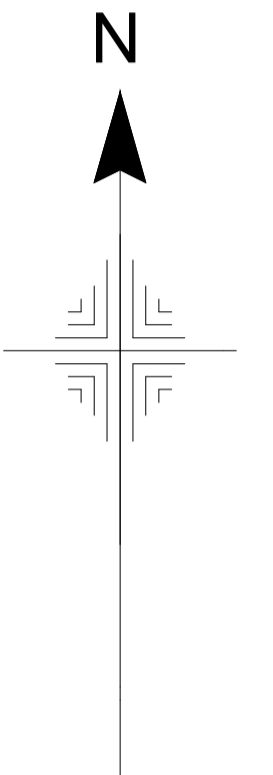

Crown Copyright and database rights 2021. OS 100031961 National Map Centre. Purchased 11/02/2021 1 year licence.

EXISTING LOCATION PLAN

| Rev. | Date |
|------|------|
| | |



Johnson House
 Station Lane
 Bridgnorth
 Shropshire
 WV16 5DP
 T: 01746 768191
 F: 01746 769515

Drawing Title: Location Plan
 Scale: 1:500 (A1)

| Drawing No. | Project No. | Revision: | Drawn by: | Check by: |
|-------------|-------------|-----------|-----------|-----------|
| PL_001 | 505 | | MS | MS |