
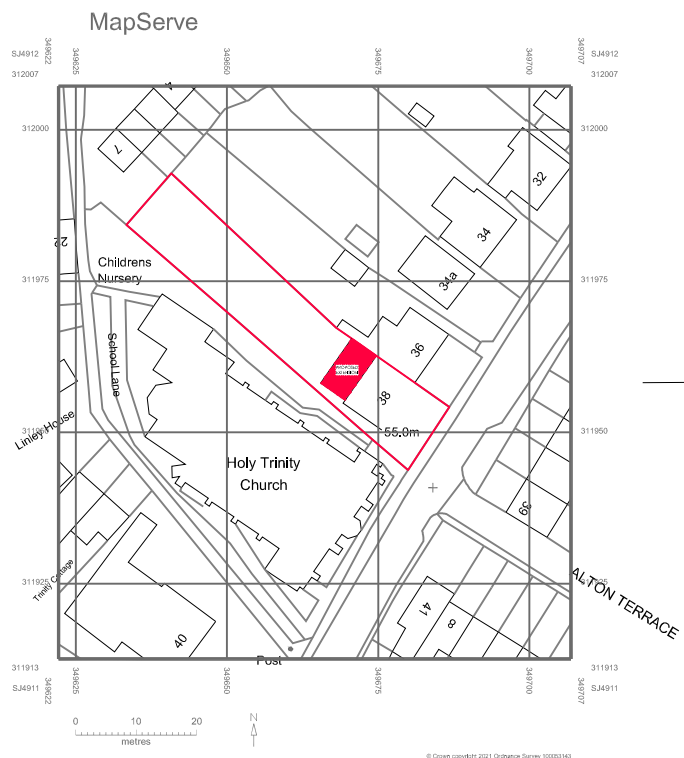


NOTES:
 ALL DIMENSIONS TO BE CHECKED AND CONFIRMED ON SITE PRIOR TO ANY WORKS OR FABRICATION.
 DO NOT SCALE OFF THIS DRAWING.

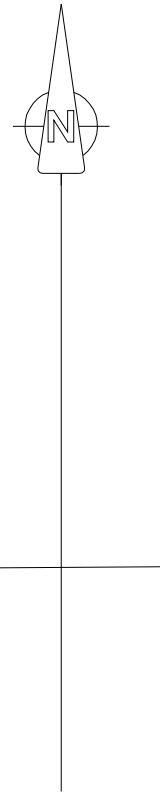

Drawing Status		
PLANNING		
REV	DATE	DESCRIPTION
		BY

Client Dr & Mrs Neil	
Project ALTERATIONS AND EXTENSION TO 38 BELLE VUE ROAD, SHREWSBURY SY3 7LL	
Scale 1:1250 @ A4	Date February 2024

Drawing title LOCATION PLAN	
Drawing No. 01	Revision -