

# BASE

336200

336100

Offices:  
**SHREWSBURY, CONWY, CHESTER**  
 Tel: 01743 236 400 Tel: 01244 569 008  
 Email: [HELLO@BASEARCHITECTURE.CO.UK](mailto:HELLO@BASEARCHITECTURE.CO.UK)  
 Web: [BASEARCHITECTURE.CO.UK](http://BASEARCHITECTURE.CO.UK)

Rev. A	Revision Description.	
By. BG		
Chk. JH		
Scale. 1:500 @ A2	Drawn by. BG	
Date. 22.02.2024	Chk. JH	


**Project Title**  
36 Woodlands Grove

**Client**  
Izzy Cureton

**Drawing Title**  
Proposed Block Plan

Project No. BA4296	Drawing No. PL-002	Rev. A
-----------------------	-----------------------	-----------

This drawing is the property of base Architecture & Design Ltd. It shall not be copied or scanned, in part or whole, without prior consent of base Architecture and Design. Do not scale this drawing.

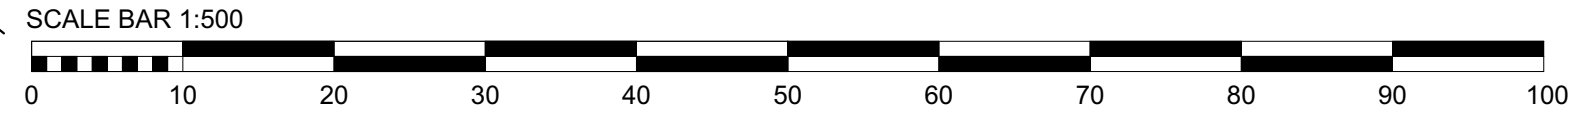

(c) Crown Copyright and Database Rights 2024 OS 100060020